



7007 DISCOVERY BLVD
DUBLIN, OH 43017
614.634.7000 T
WDPARTNERS.COM


Hardee's
HARDEE'S
RESTAURANT OF THE FUTURE PROTOTYPE
NOLENSVILLE PIKE AT BURKITT PLACE DRIVE
2010 AVA PLACE
NOLENSVILLE, TENNESSEE 37135

HARDEE'S
NOLENSVILLE
STORE#6625
NOLENSVILLE TN
37135


| ISSUE DATES | |
|-------------|------------|
| DD | 04-12-2021 |
| PLANNING | 04-30-2021 |
| PERMIT | 05-26-2021 |
| REVISIONS | |
| ADDENDUM A | 07-12-2021 |
| | |
| | |
| | |
| | |

WD PROJECT NUMBER
CKECD0002
A3.05


WALL SECTIONS

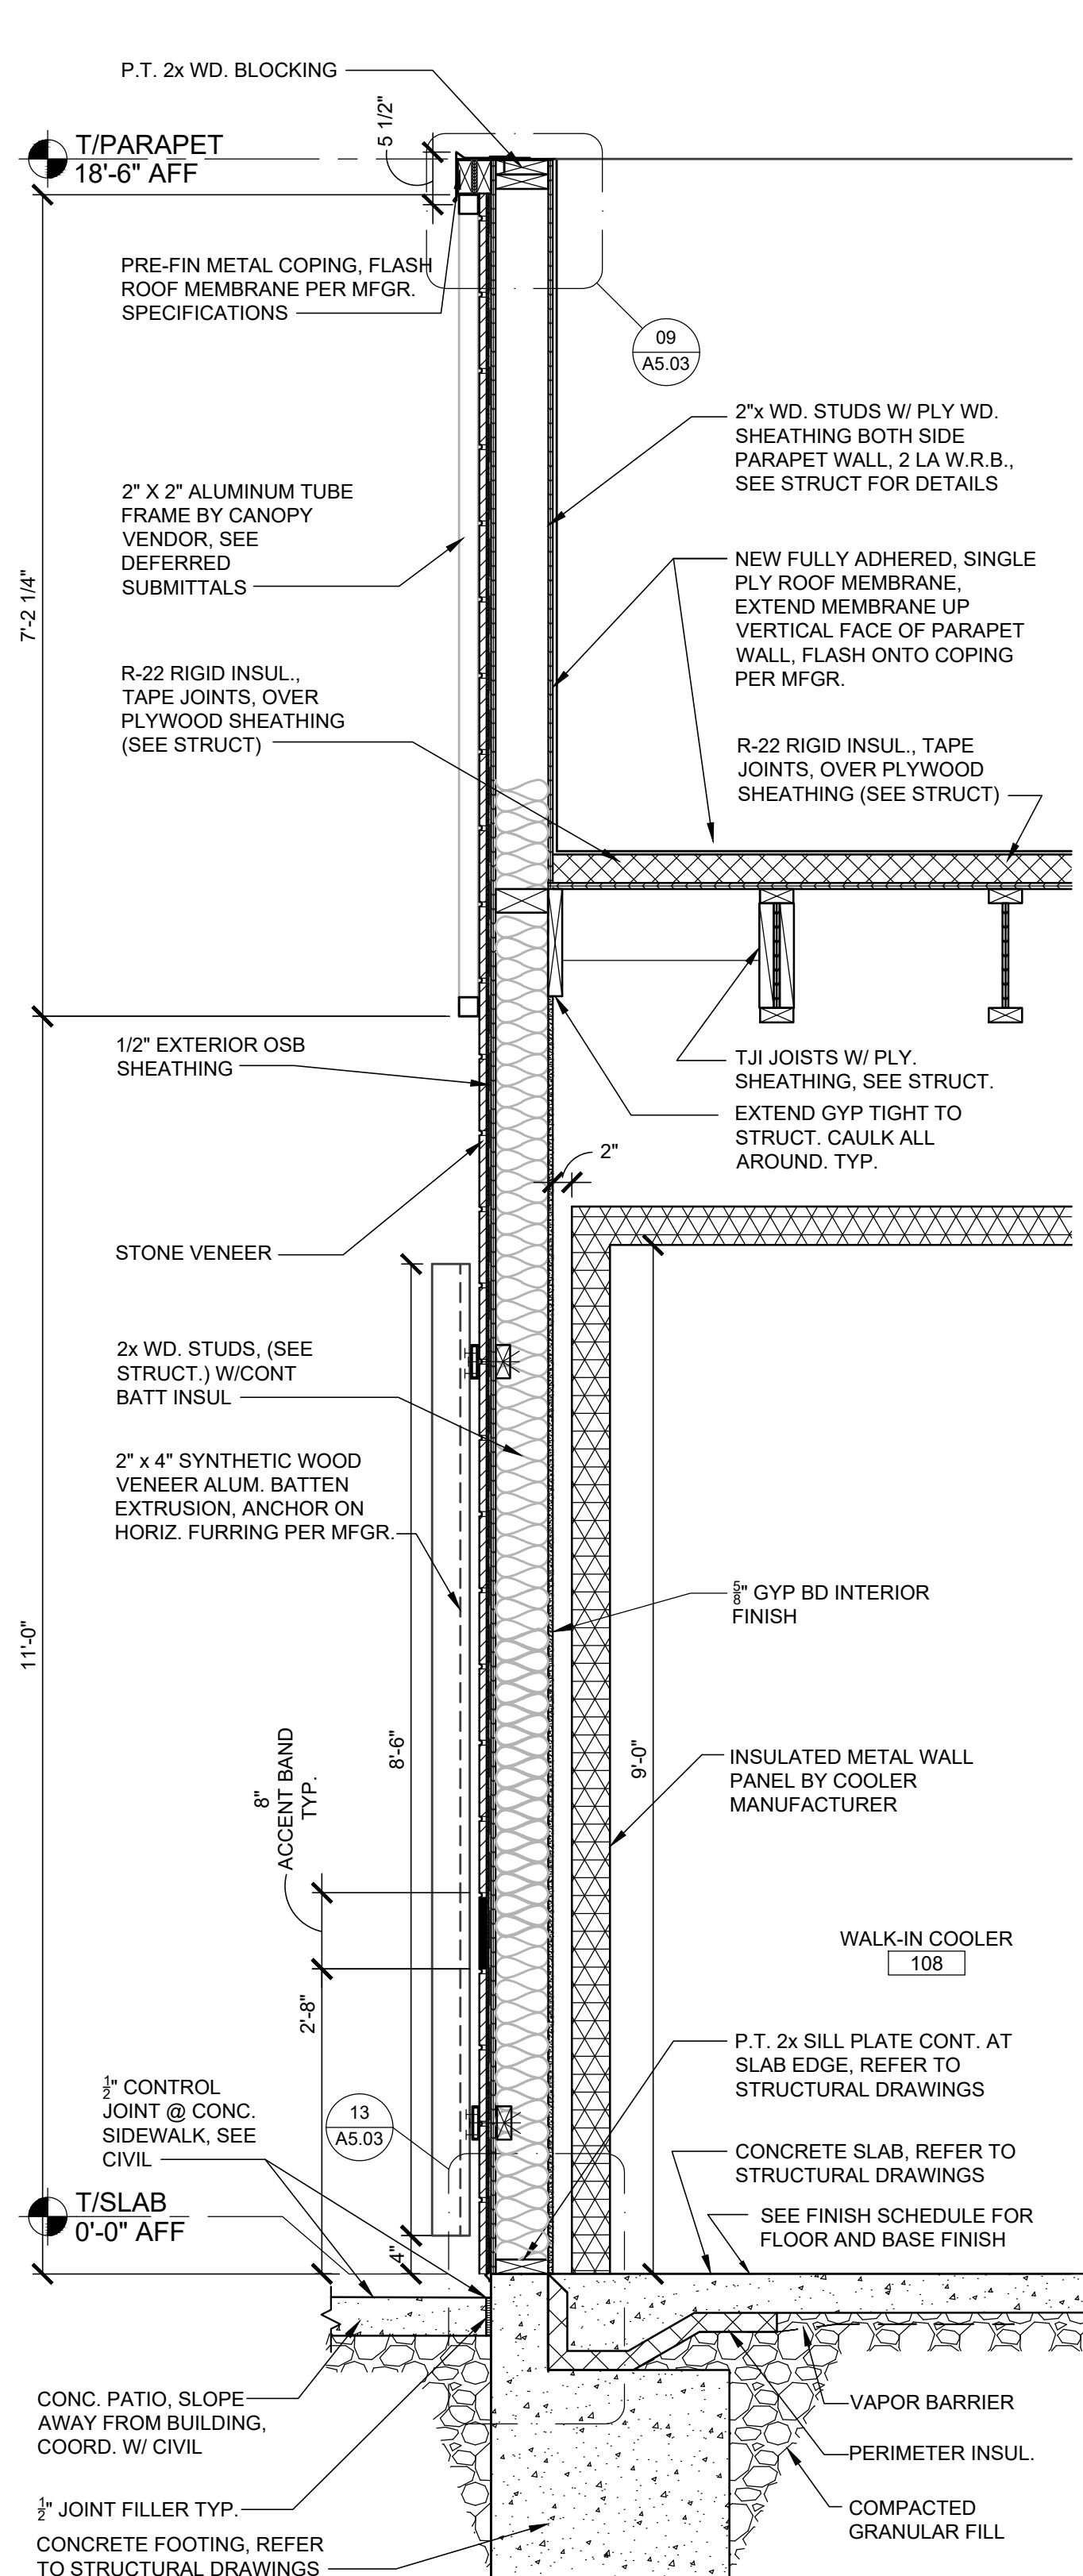

01 wall section
SCALE | 3/4" = 1'-0"

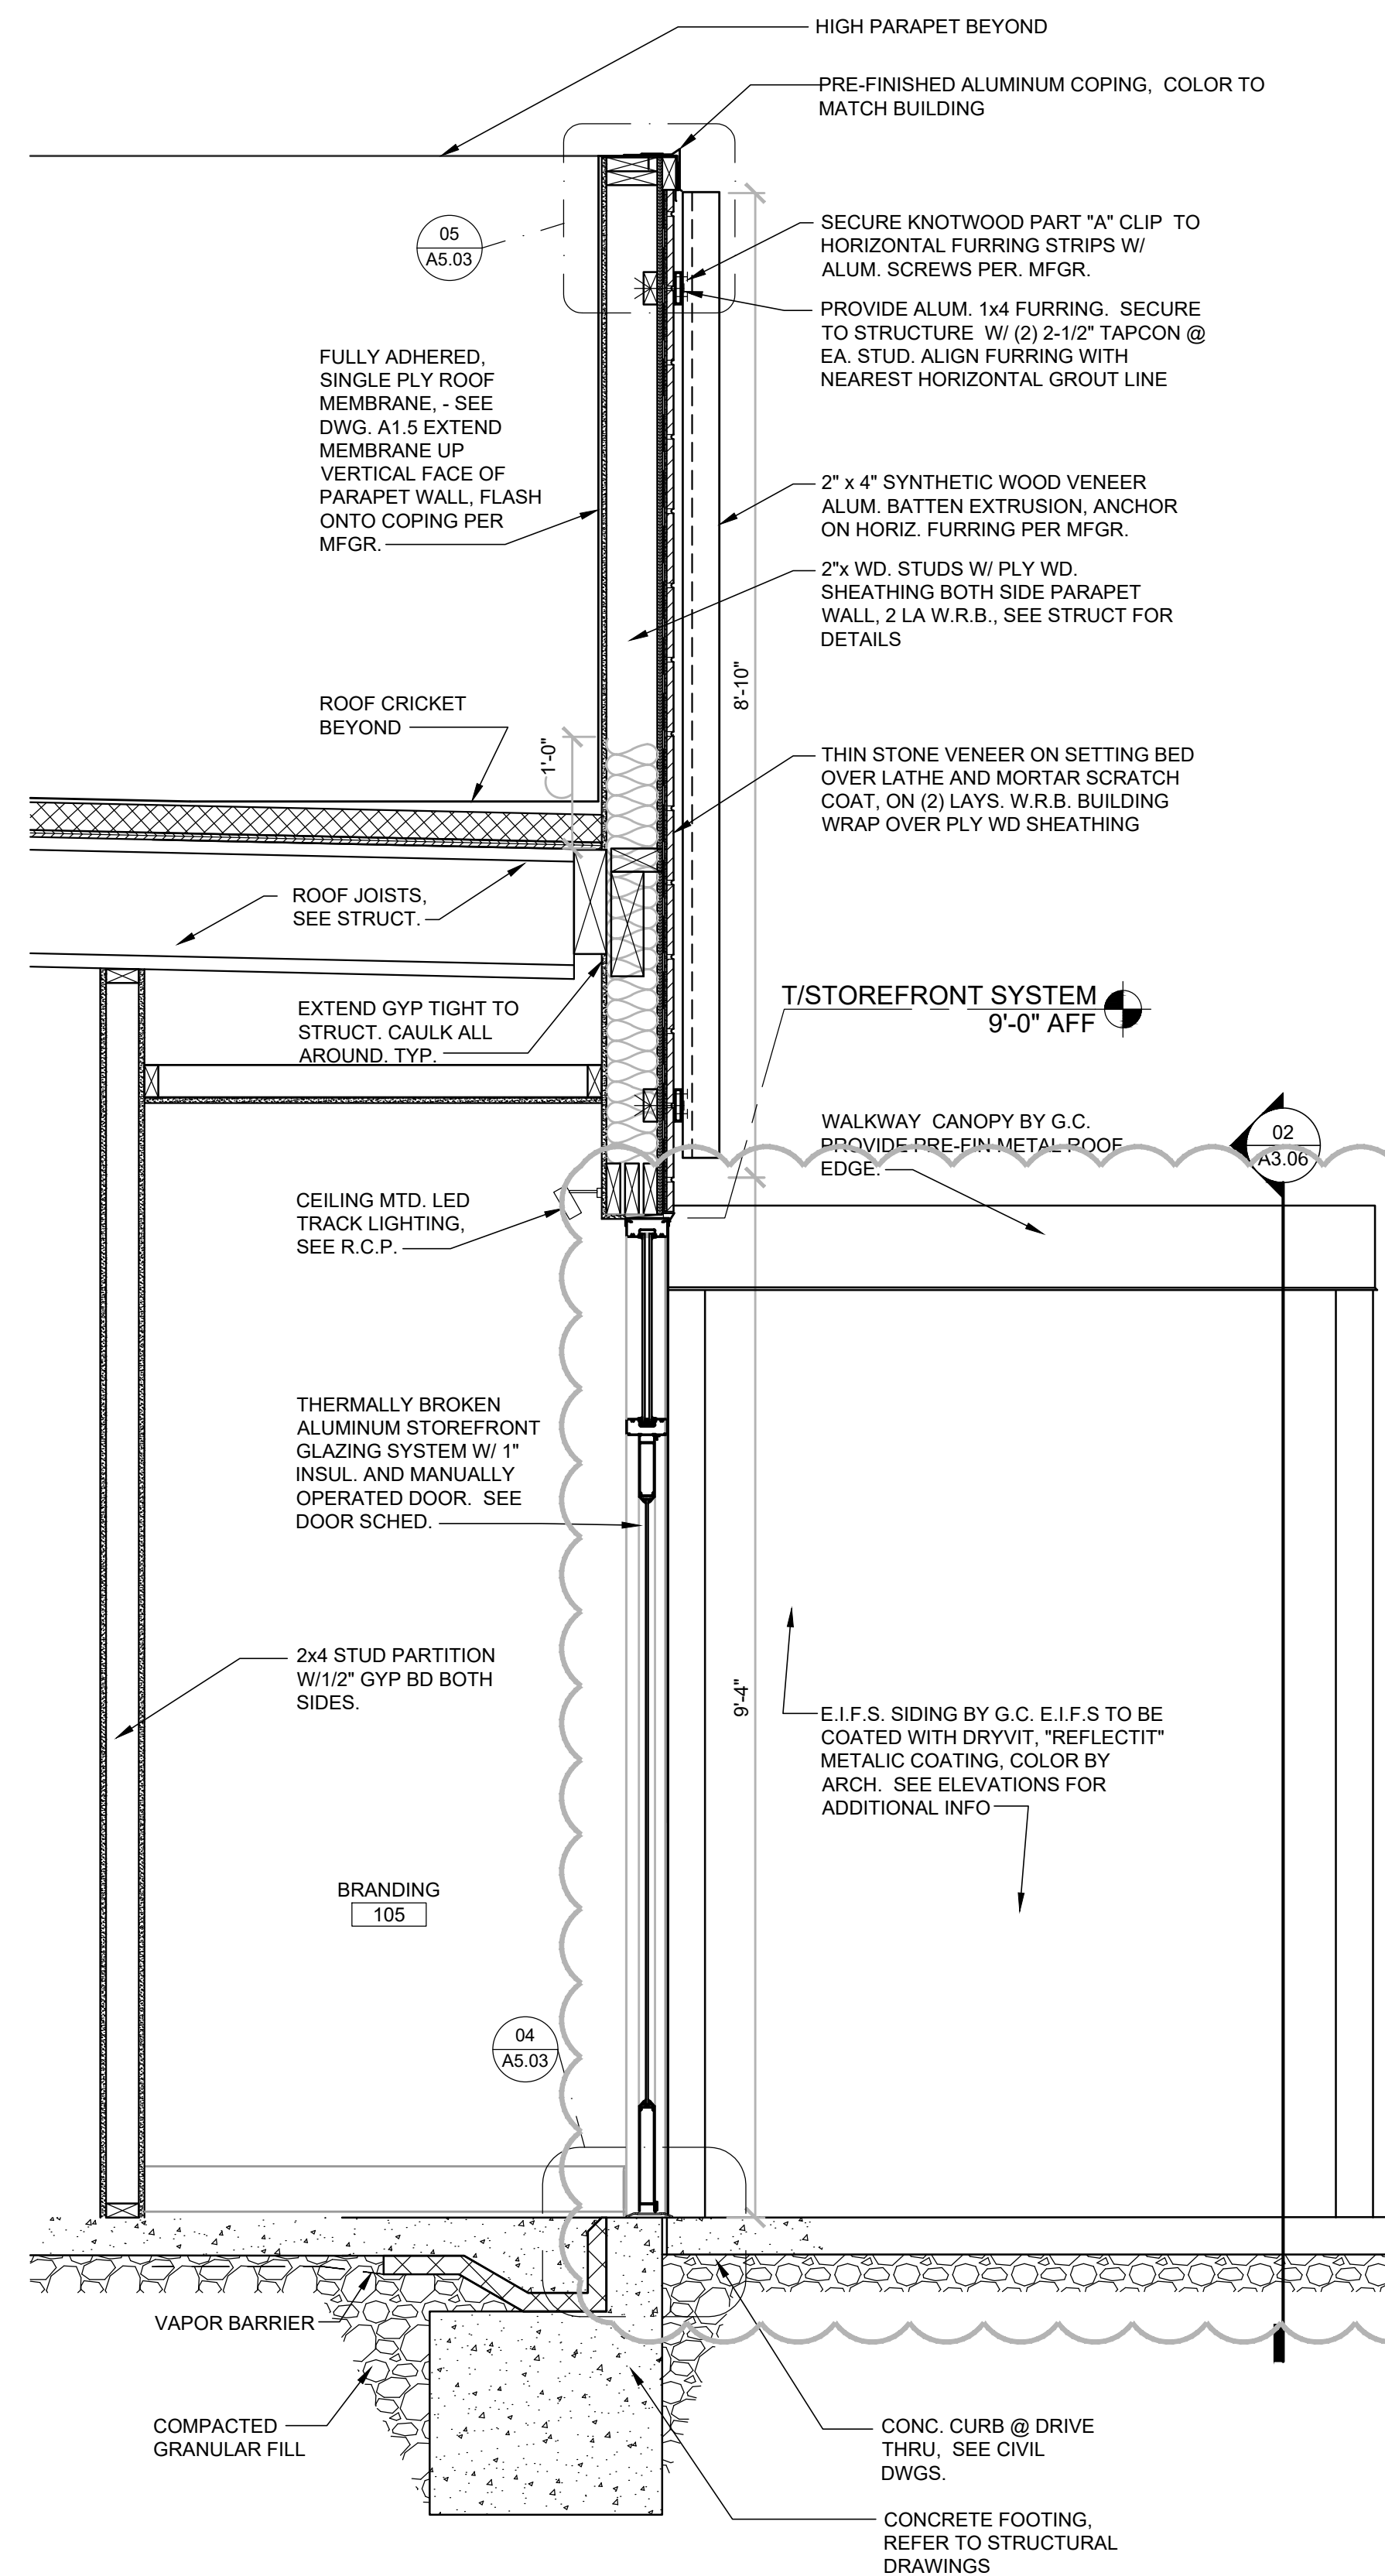

02 wall section
SCALE | 3/4" = 1'-0"

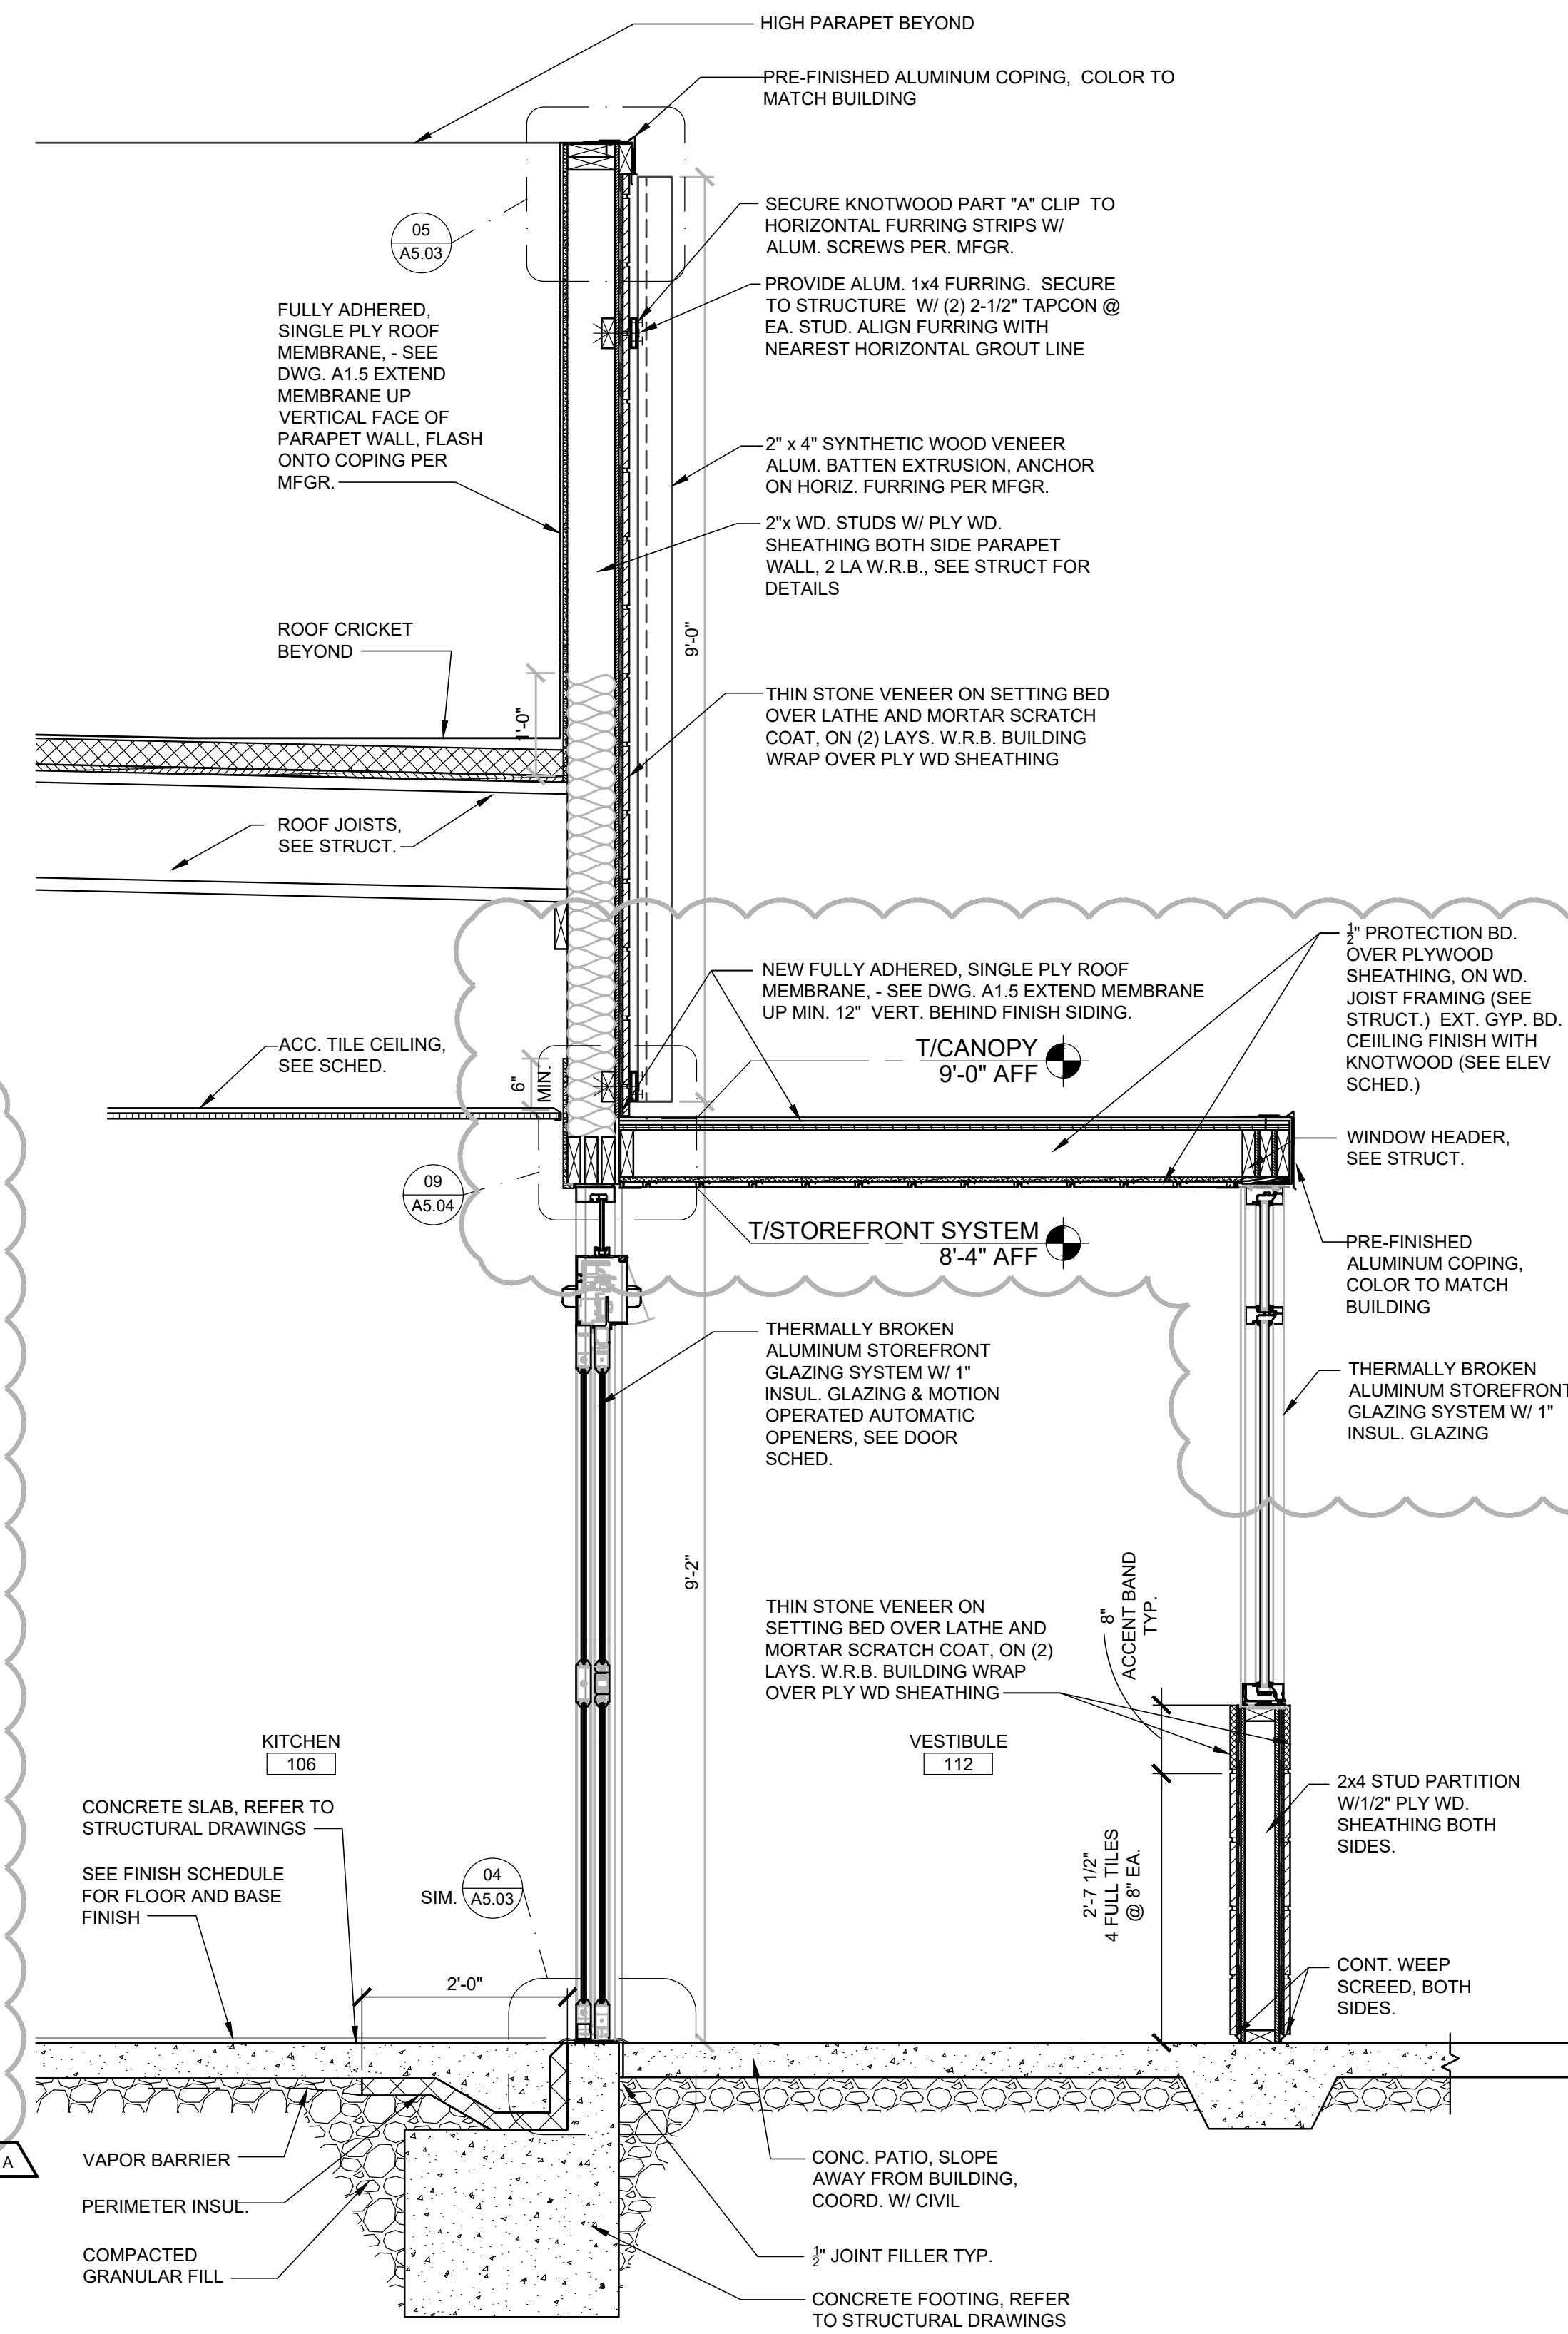

03 wall section
SCALE | 3/4" = 1'-0"