

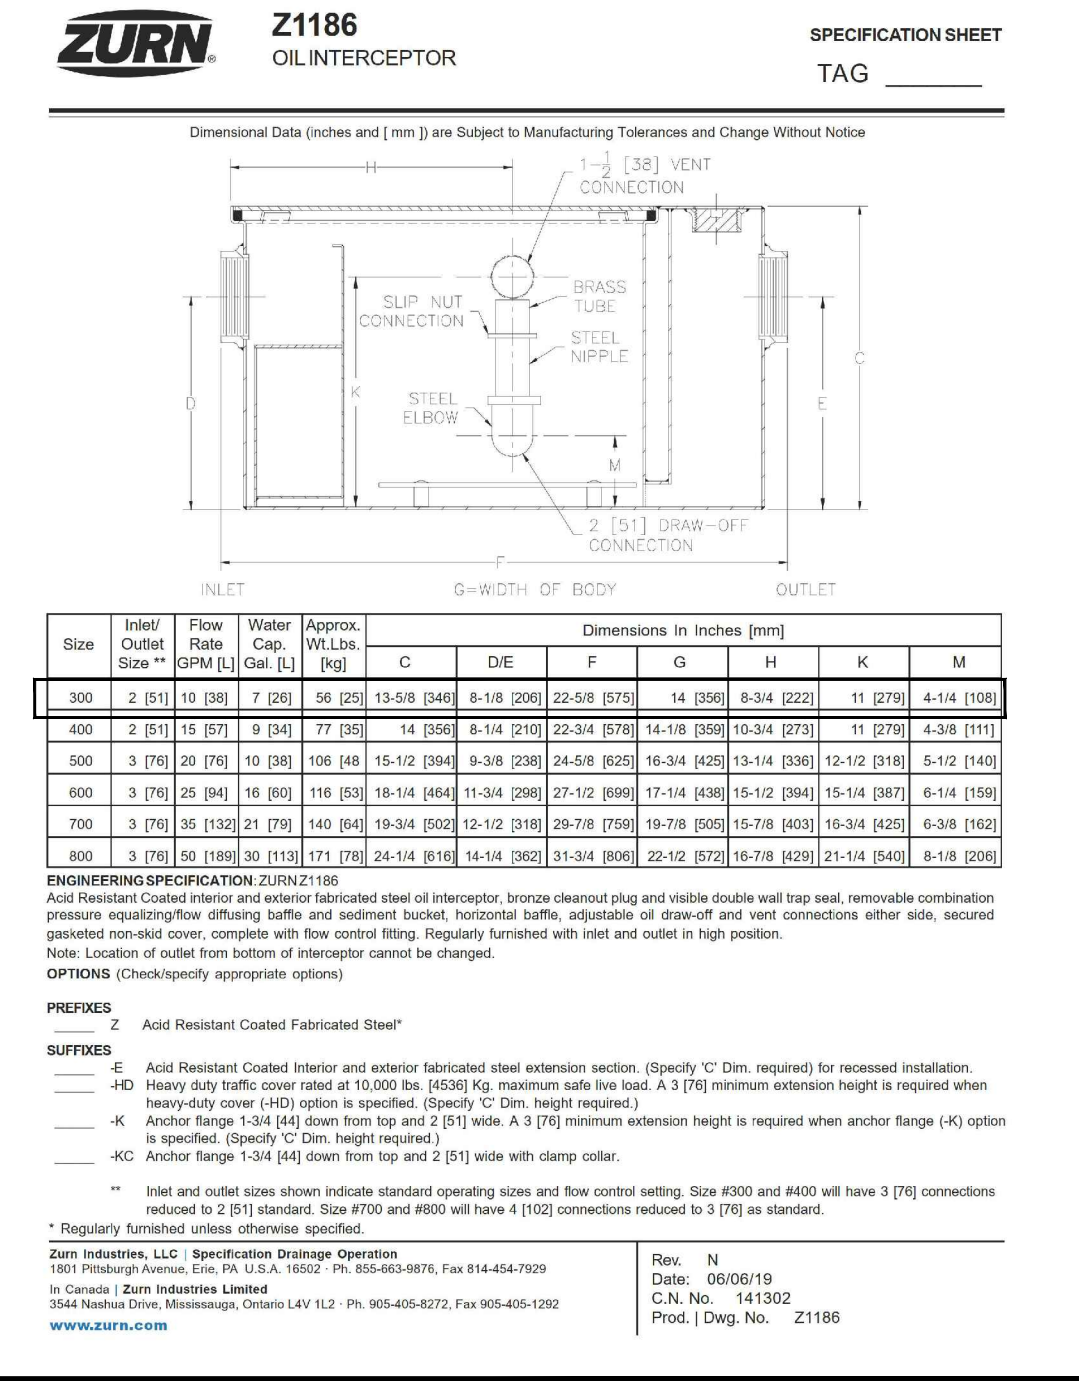
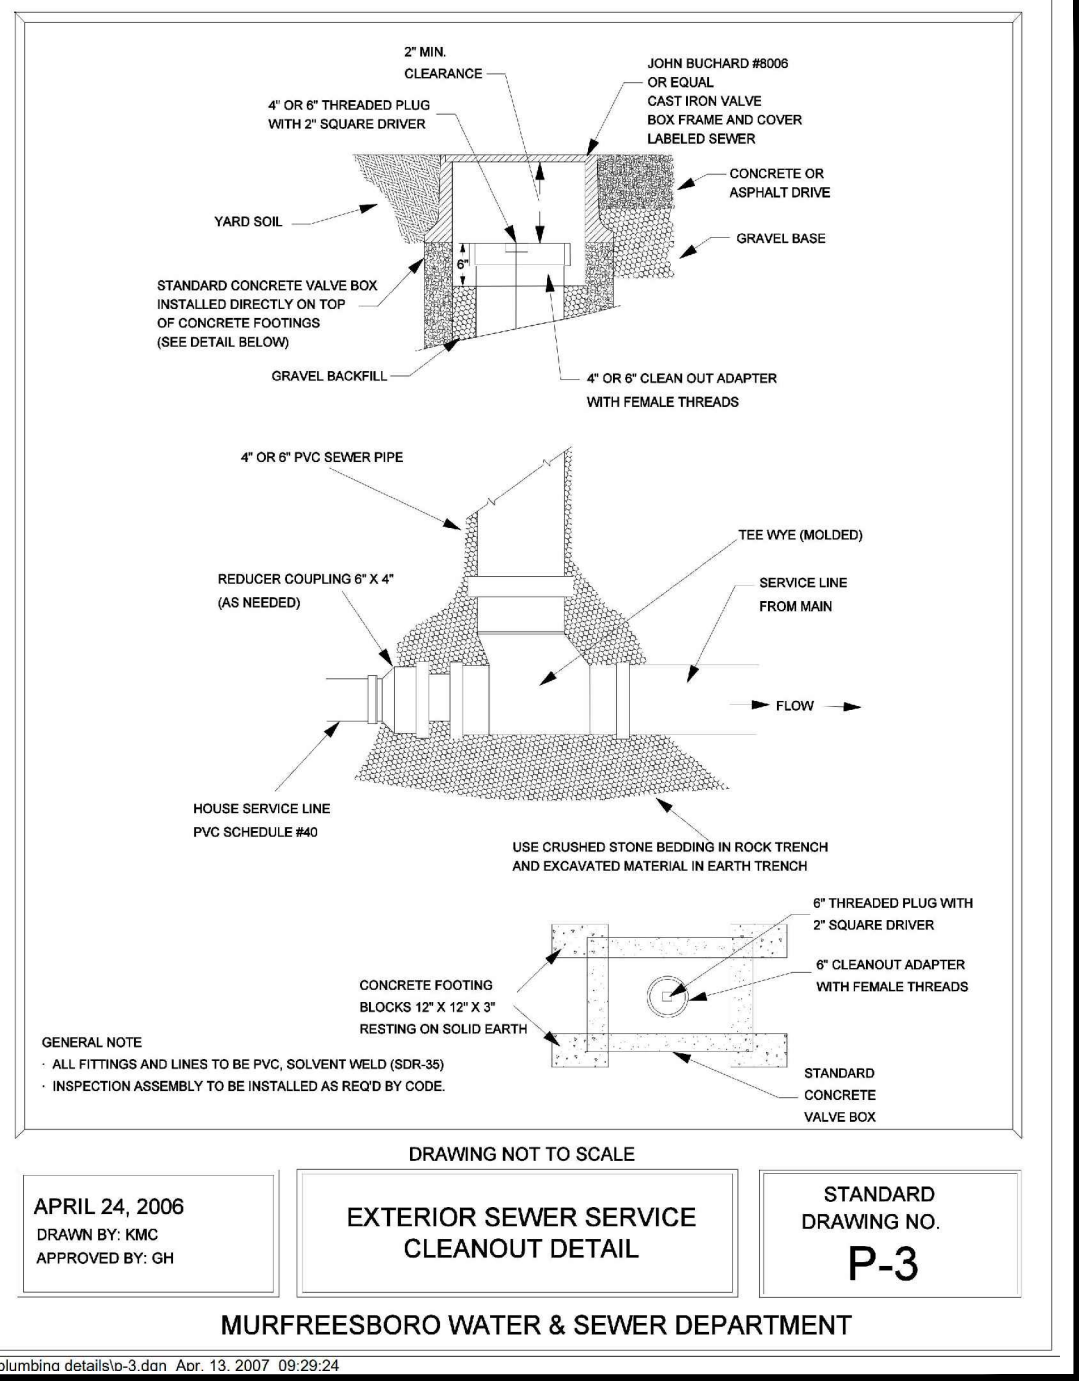
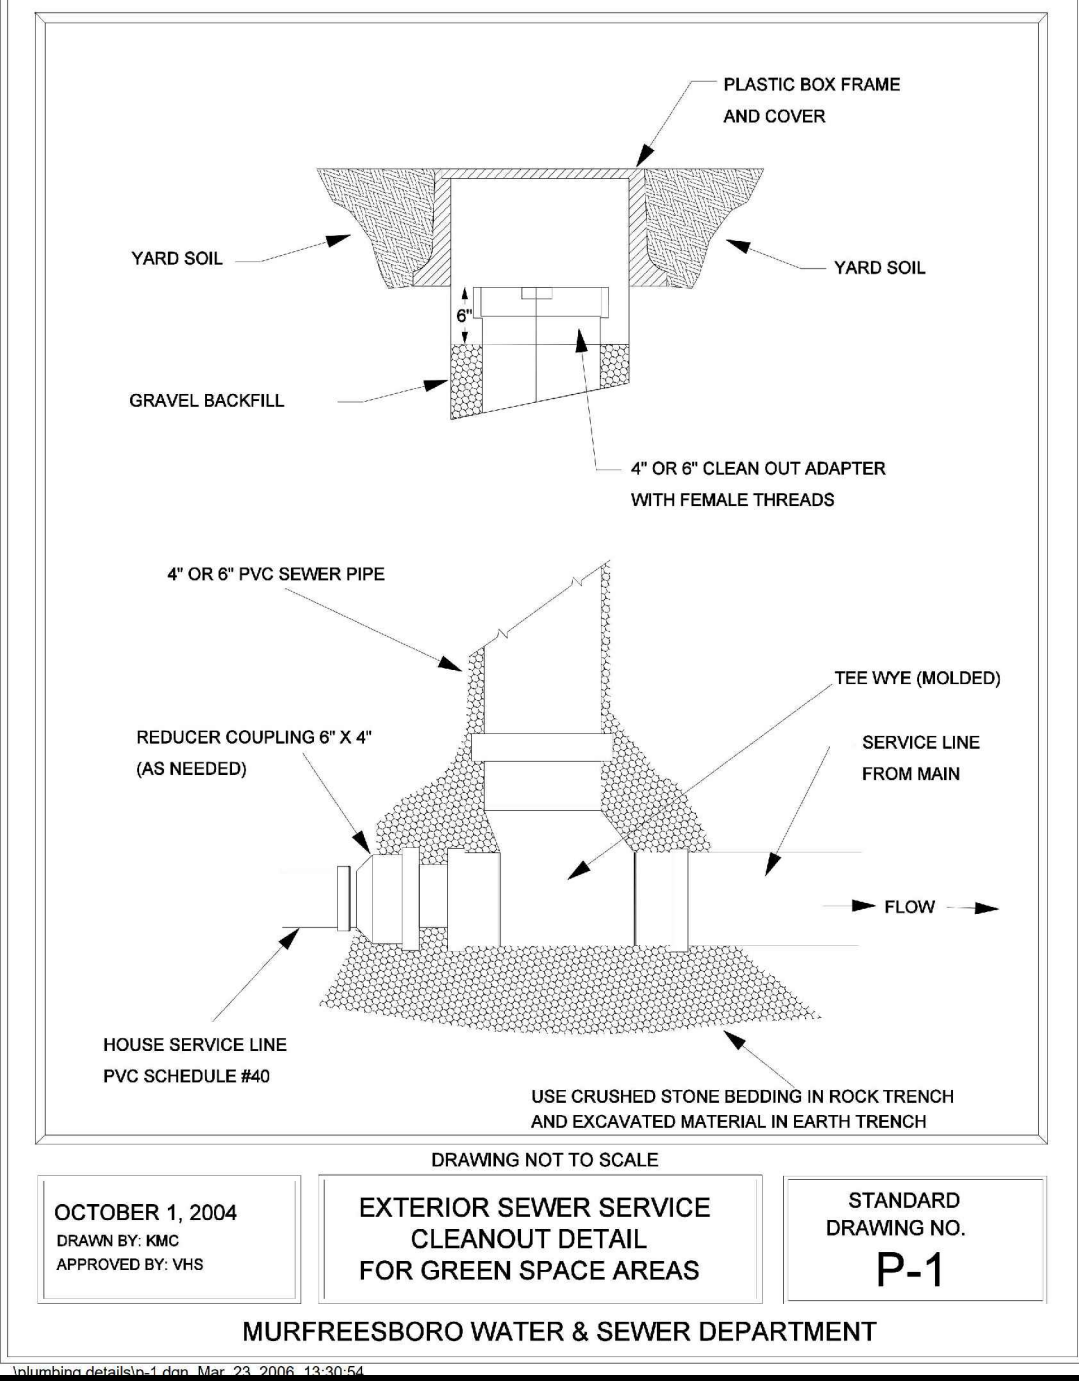
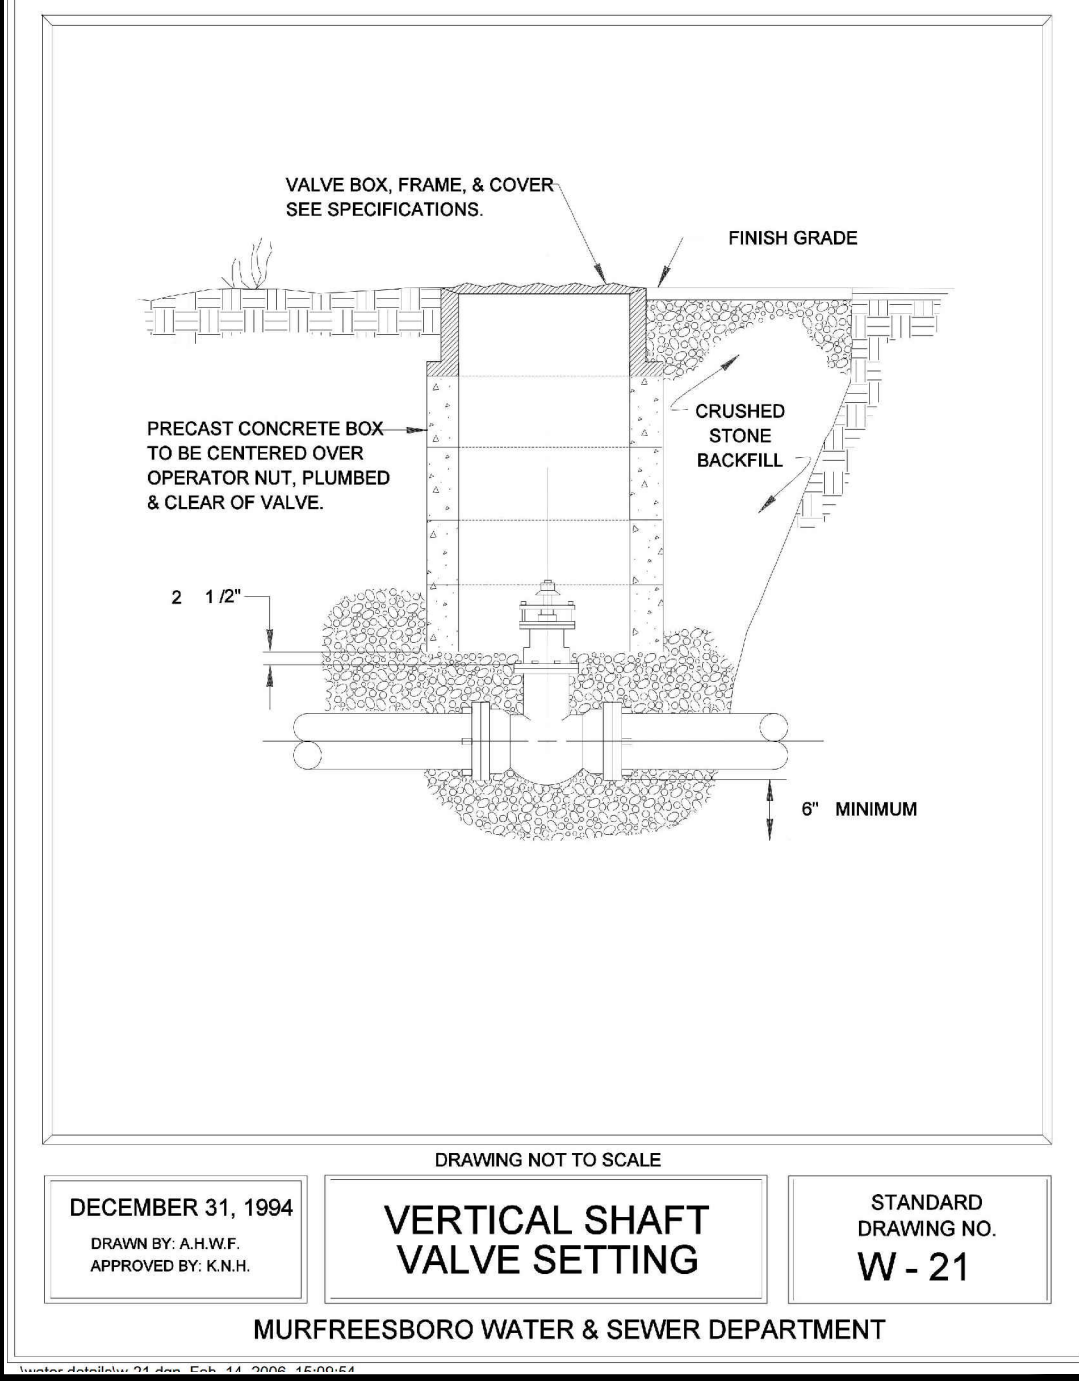
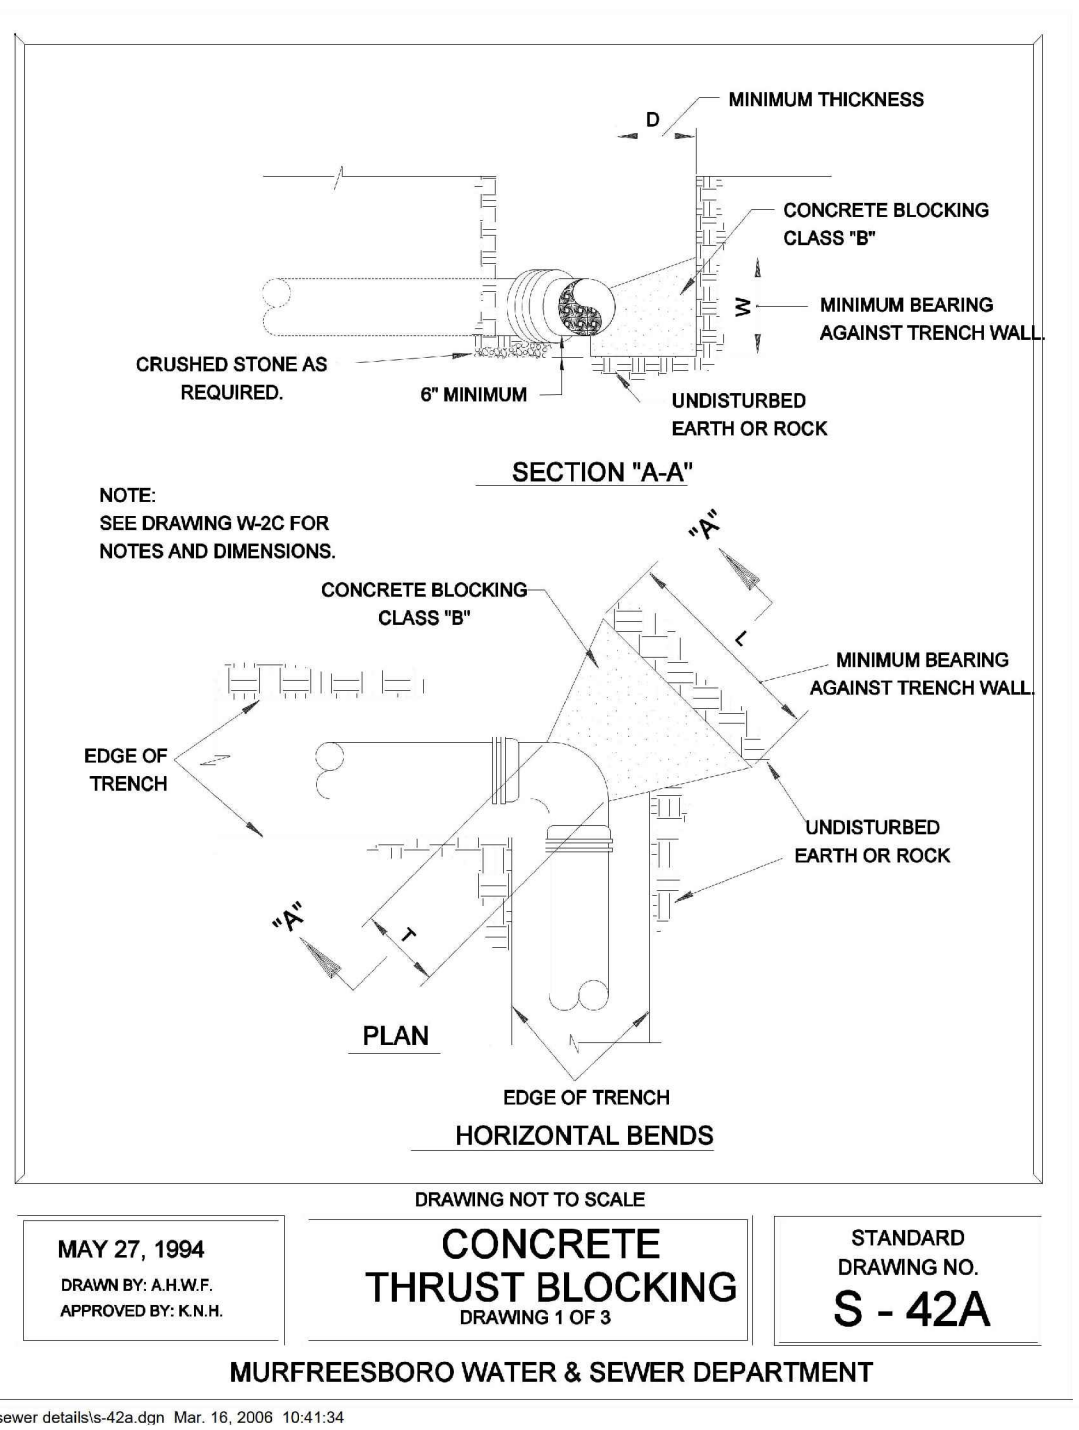
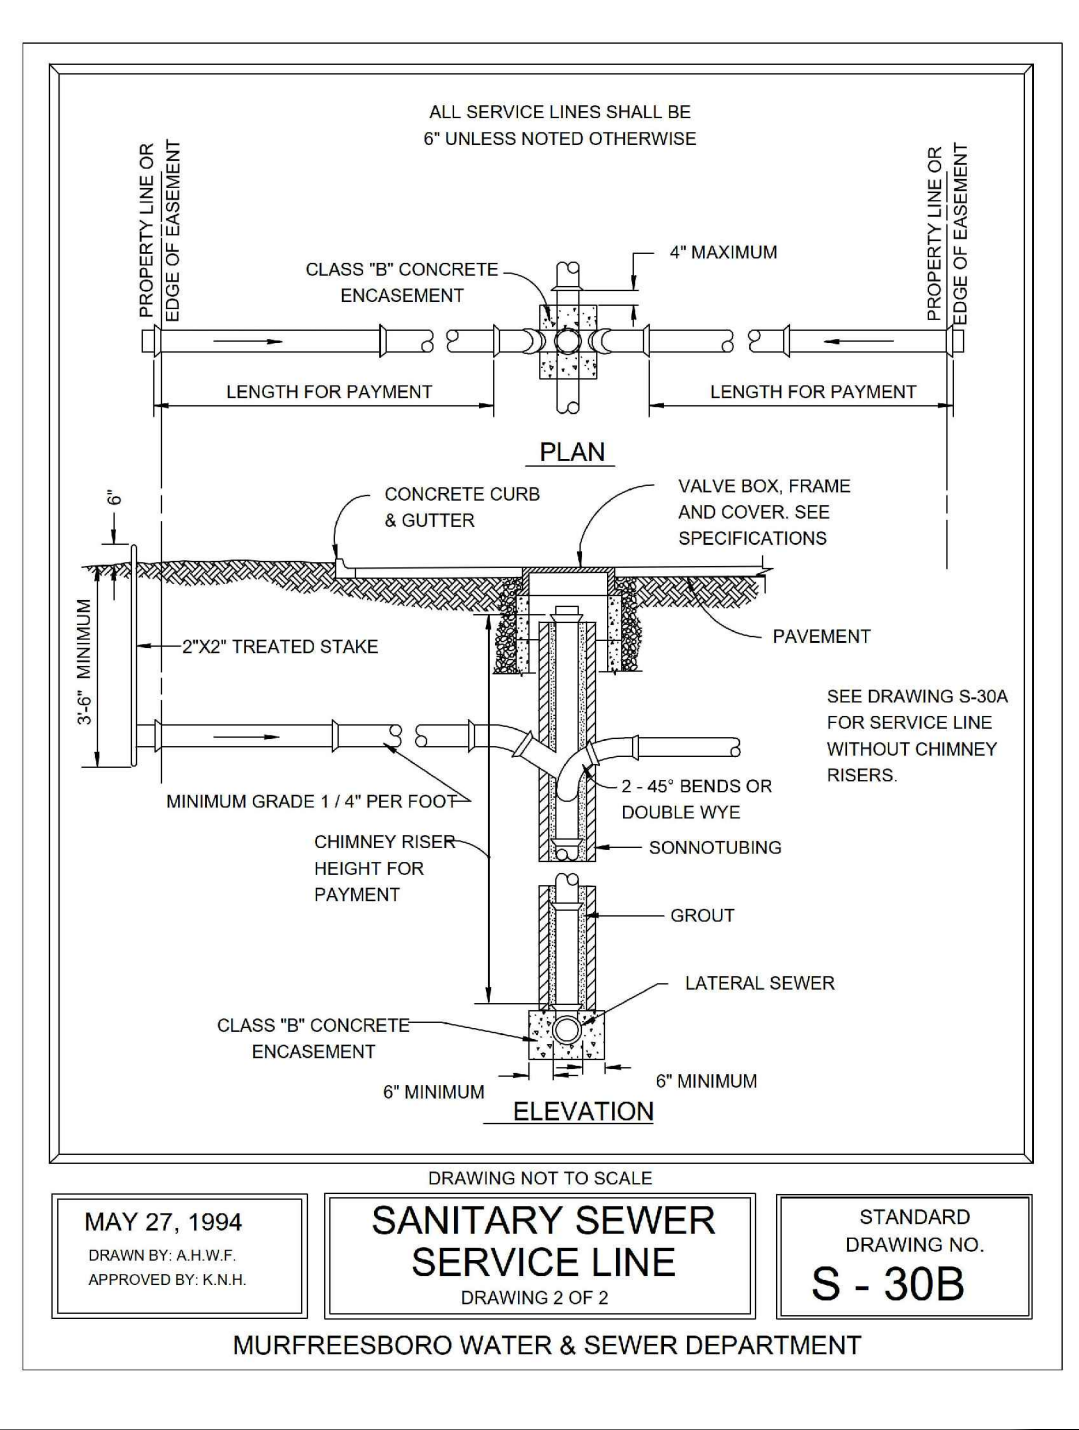
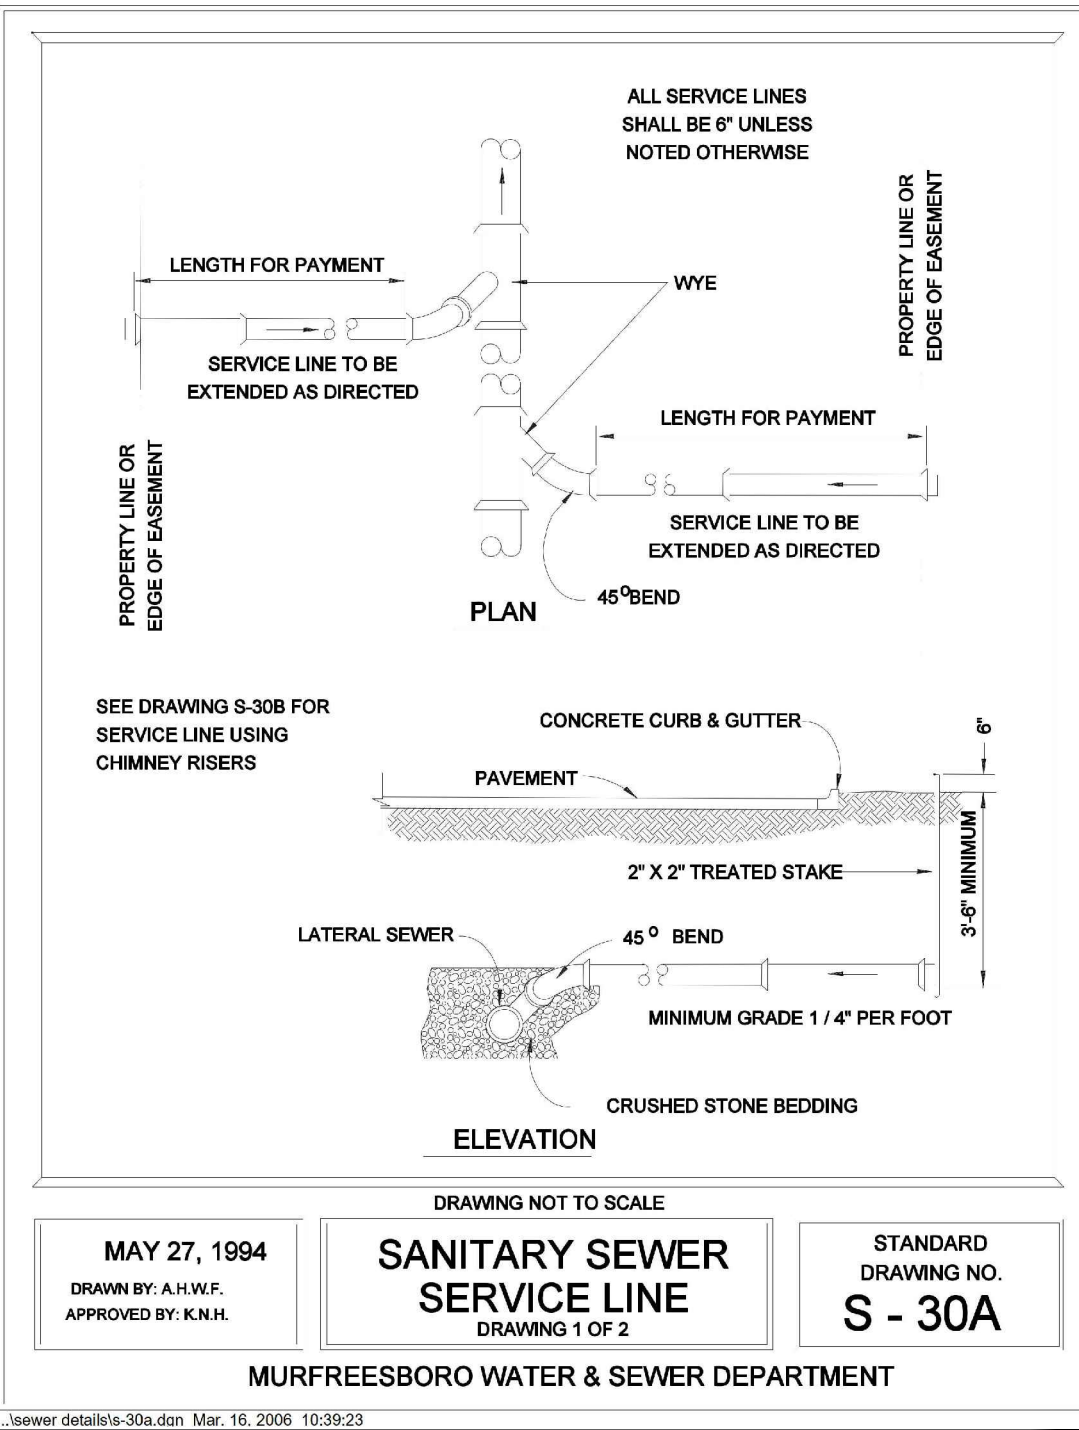
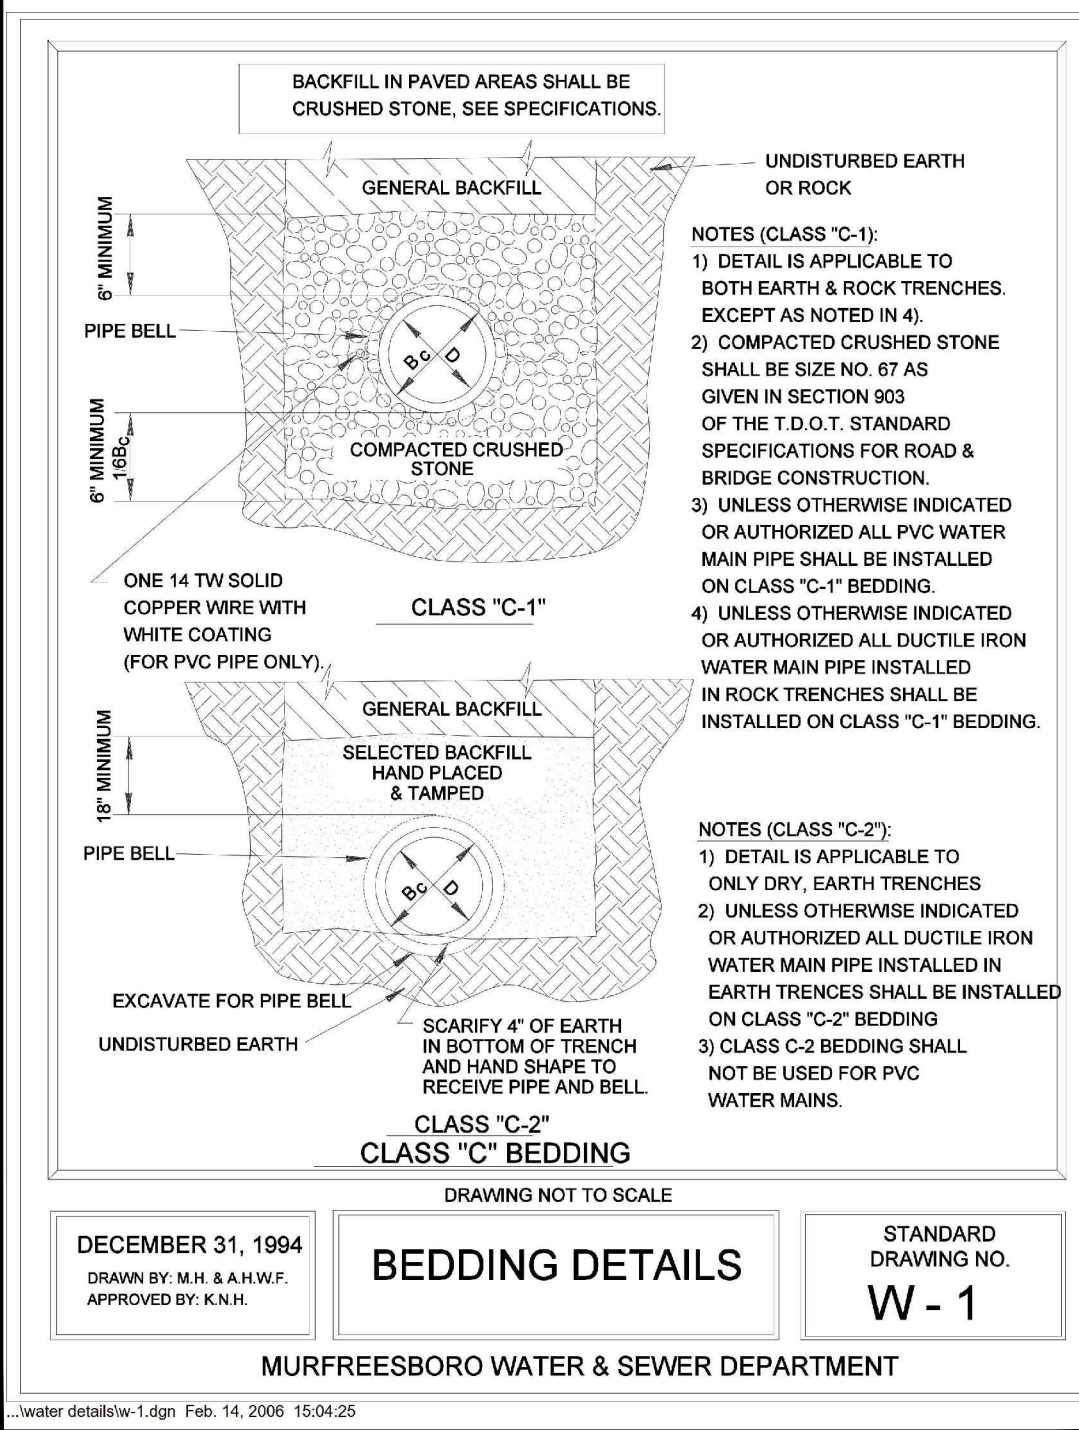
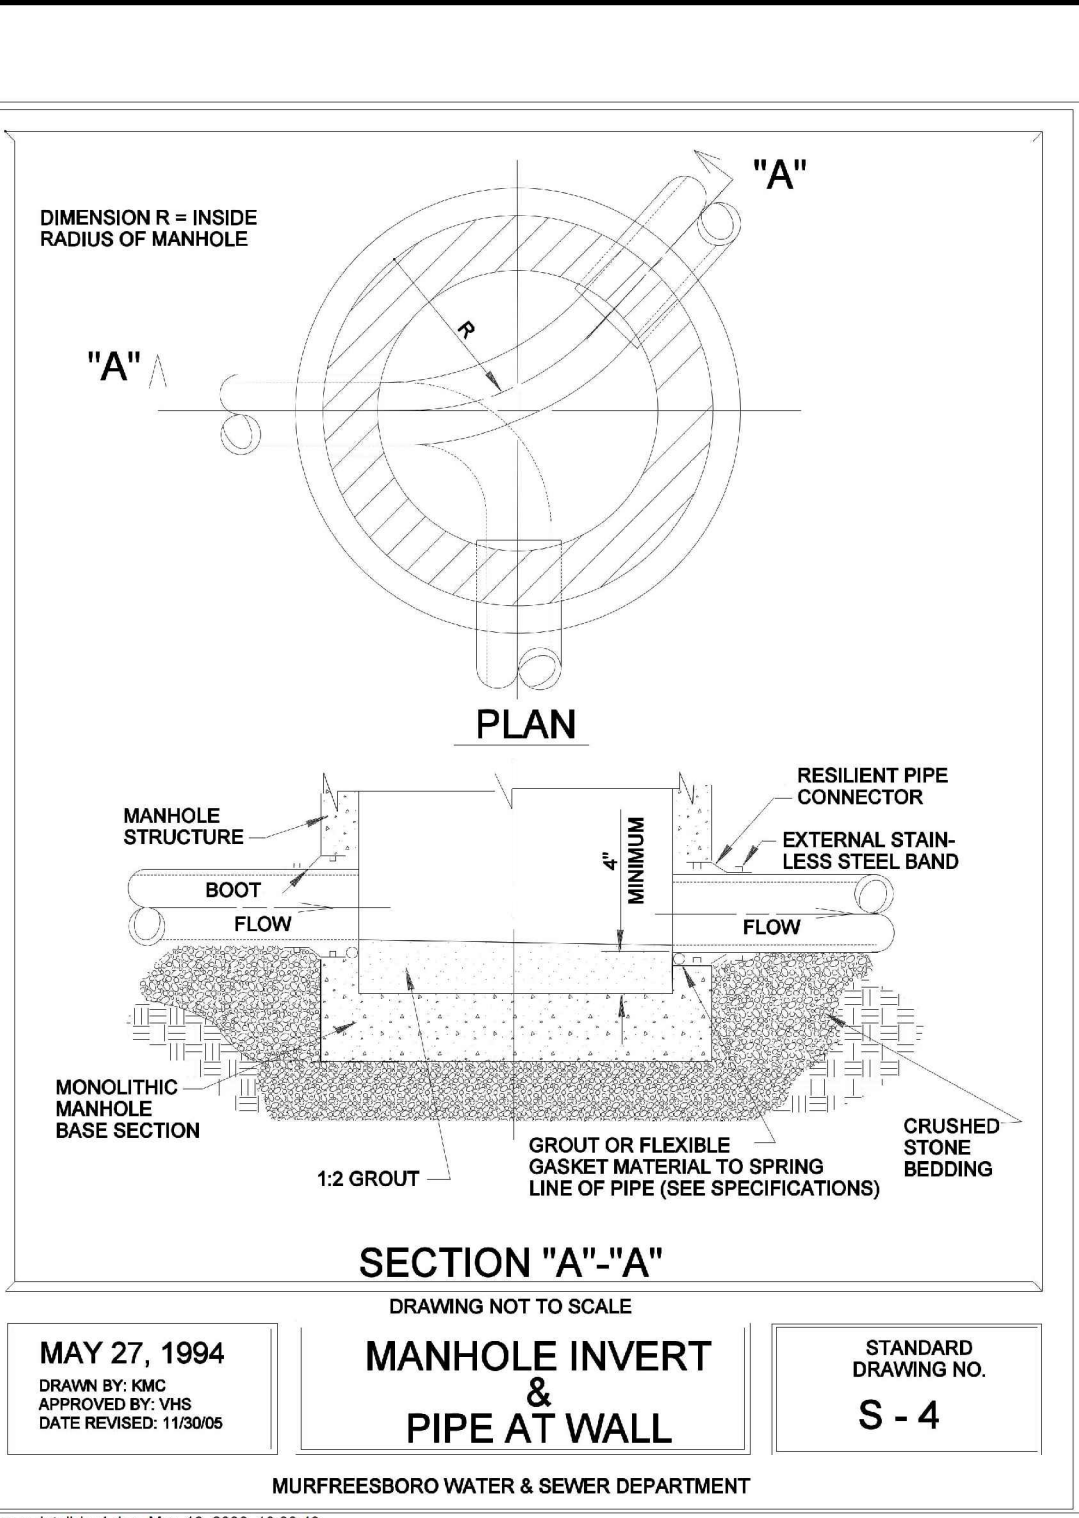
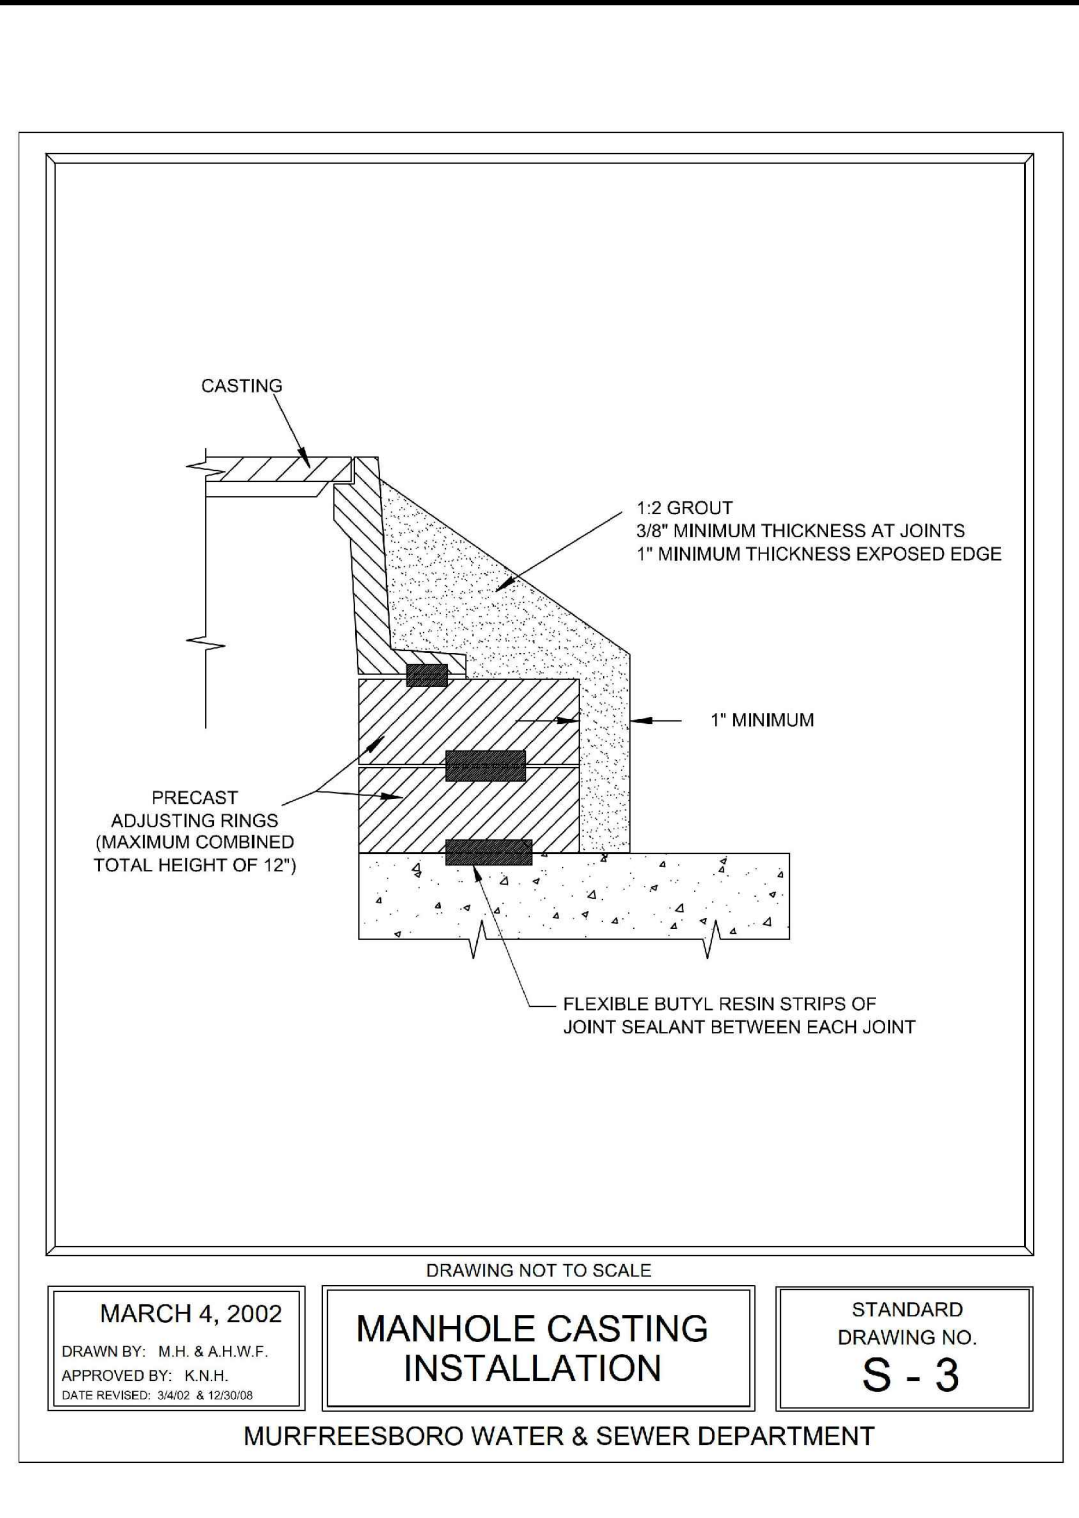


\\durkx3\m\drive\projects\NFW\2021110738\04-Product\m\Engineering\Construction Drawings\2021110738-CS-6.dwg, 12/15/2021 10:20:18 AM, Ryan Brady

PRELIMINARY DRAWING - NOT RELEASED FOR CONSTRUCTION

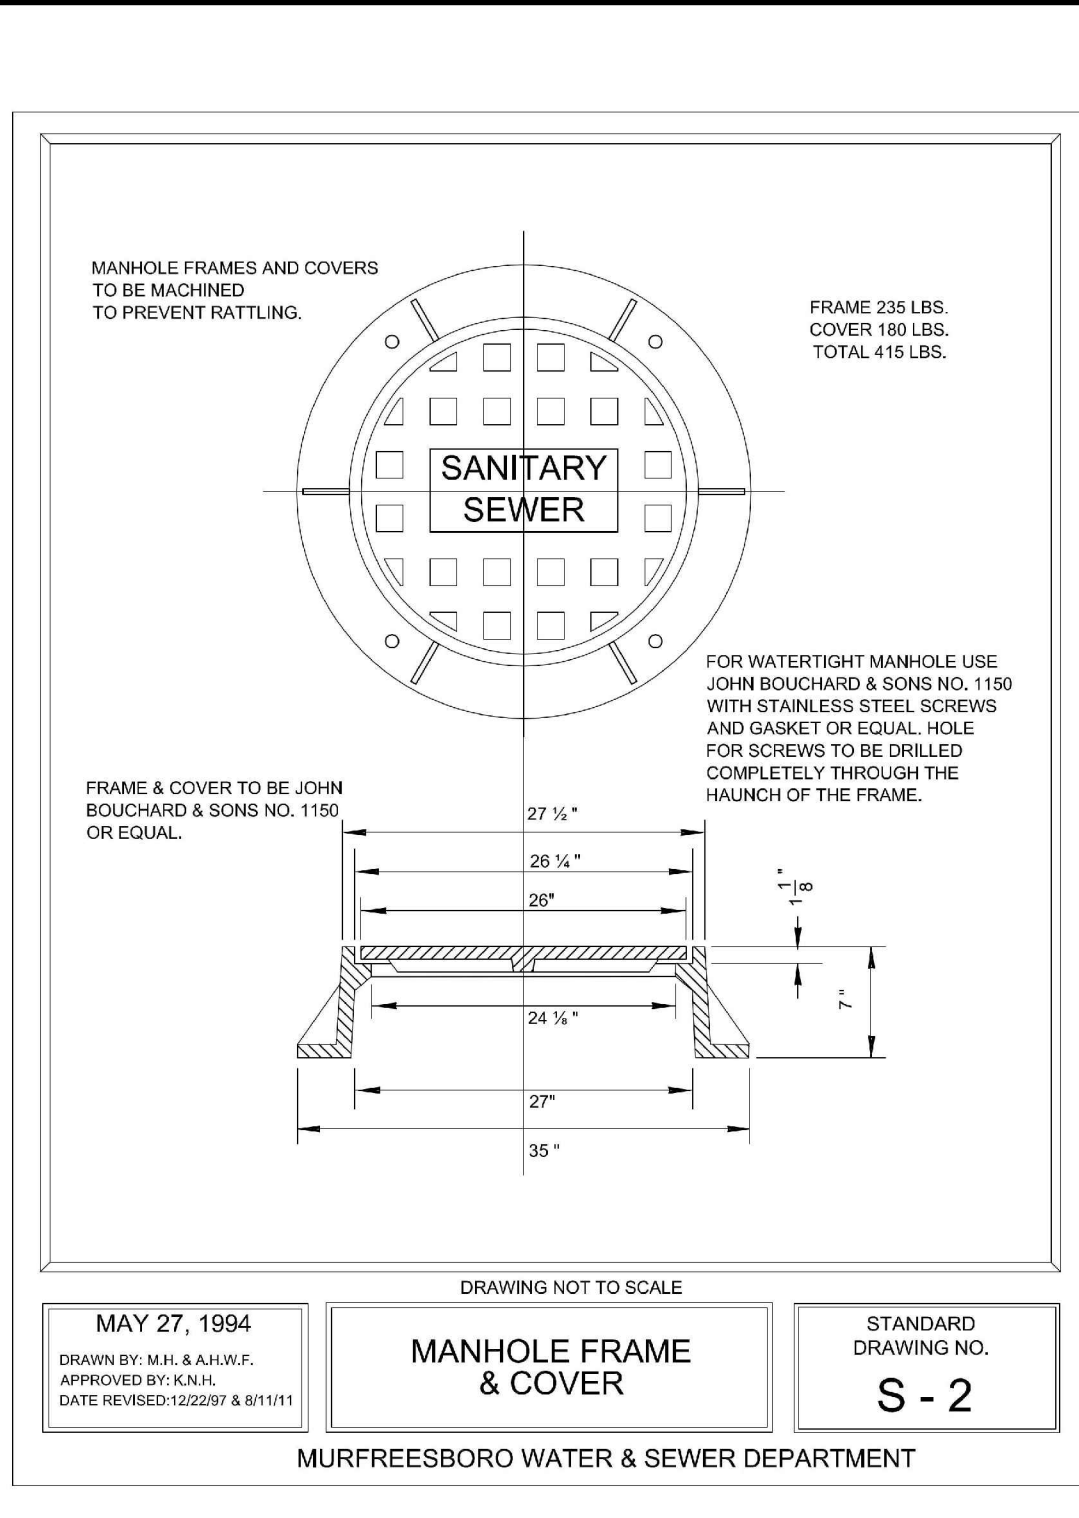

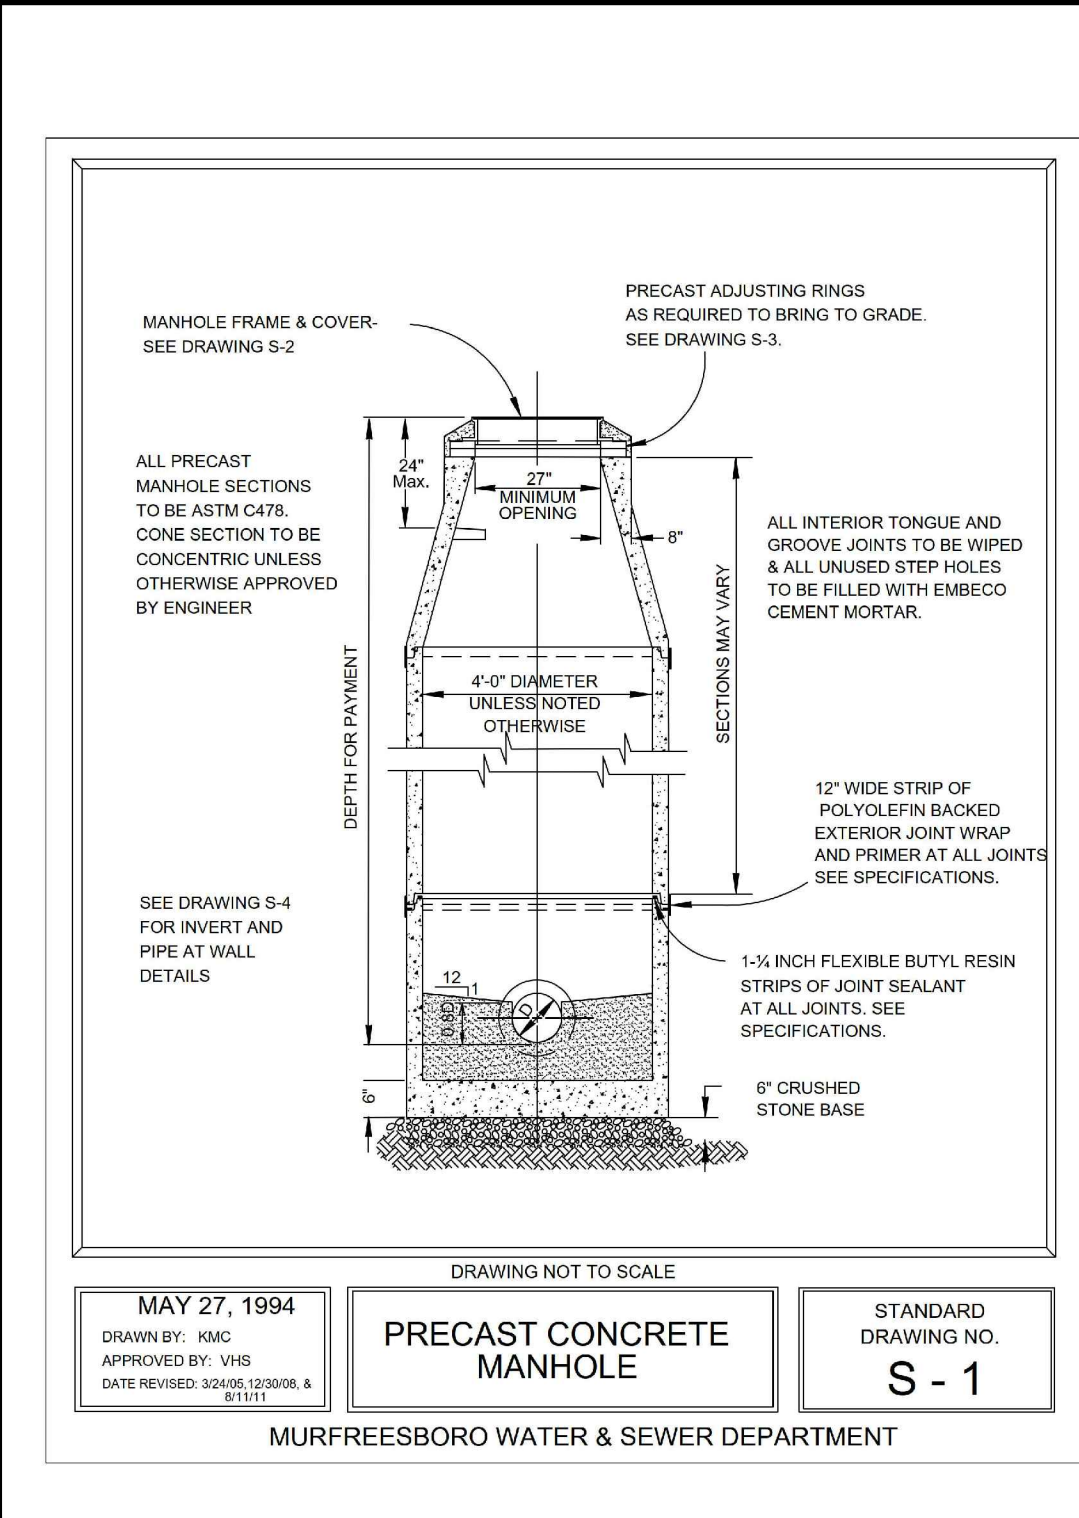

McADAMS

The John R. McAdams Company, Inc.
2905 Meridian Parkway
Durham, NC 27713

phone 919. 361. 5000
fax 919. 361. 2269
TN license number: 8829

www.mcadamsco.com

CLIENT

N3 REAL ESTATE
1240 N KIMBALL AVE
SOUTHLAKE, TX, 76092
PHONE: 817.348.8748



N3 REAL ESTATE®

**STRICKLAND BROTHERS OIL
CHANGE - MURFREESBORO**

SITE PLAN SUBMITTAL

2375 NEW SALEM HWY

MURFREESBORO, TN 37128

REVISIONS		
NO.	DATE	REVISION DESCRIPTION
1	10. 27. 2021	RESPONSE TO 1ST CITY COMMENTS
2	12. xx. 2021	RESPONSE TO 2ND CITY COMMENTS
3	-	-
4	-	-
5	-	-
6	-	-

PLAN INFORMATION	
PROJECT NO.	2021110738
FILENAME	2021110738-CS-6
CHECKED BY	NRW
DRAWN BY	RMB
SCALE	N/A
DATE	10. 14. 2021

SHEET	
C8.01	