


SEE SHEET NO. 10

PORTION OF LOT A

SEE SHEET NO. 4

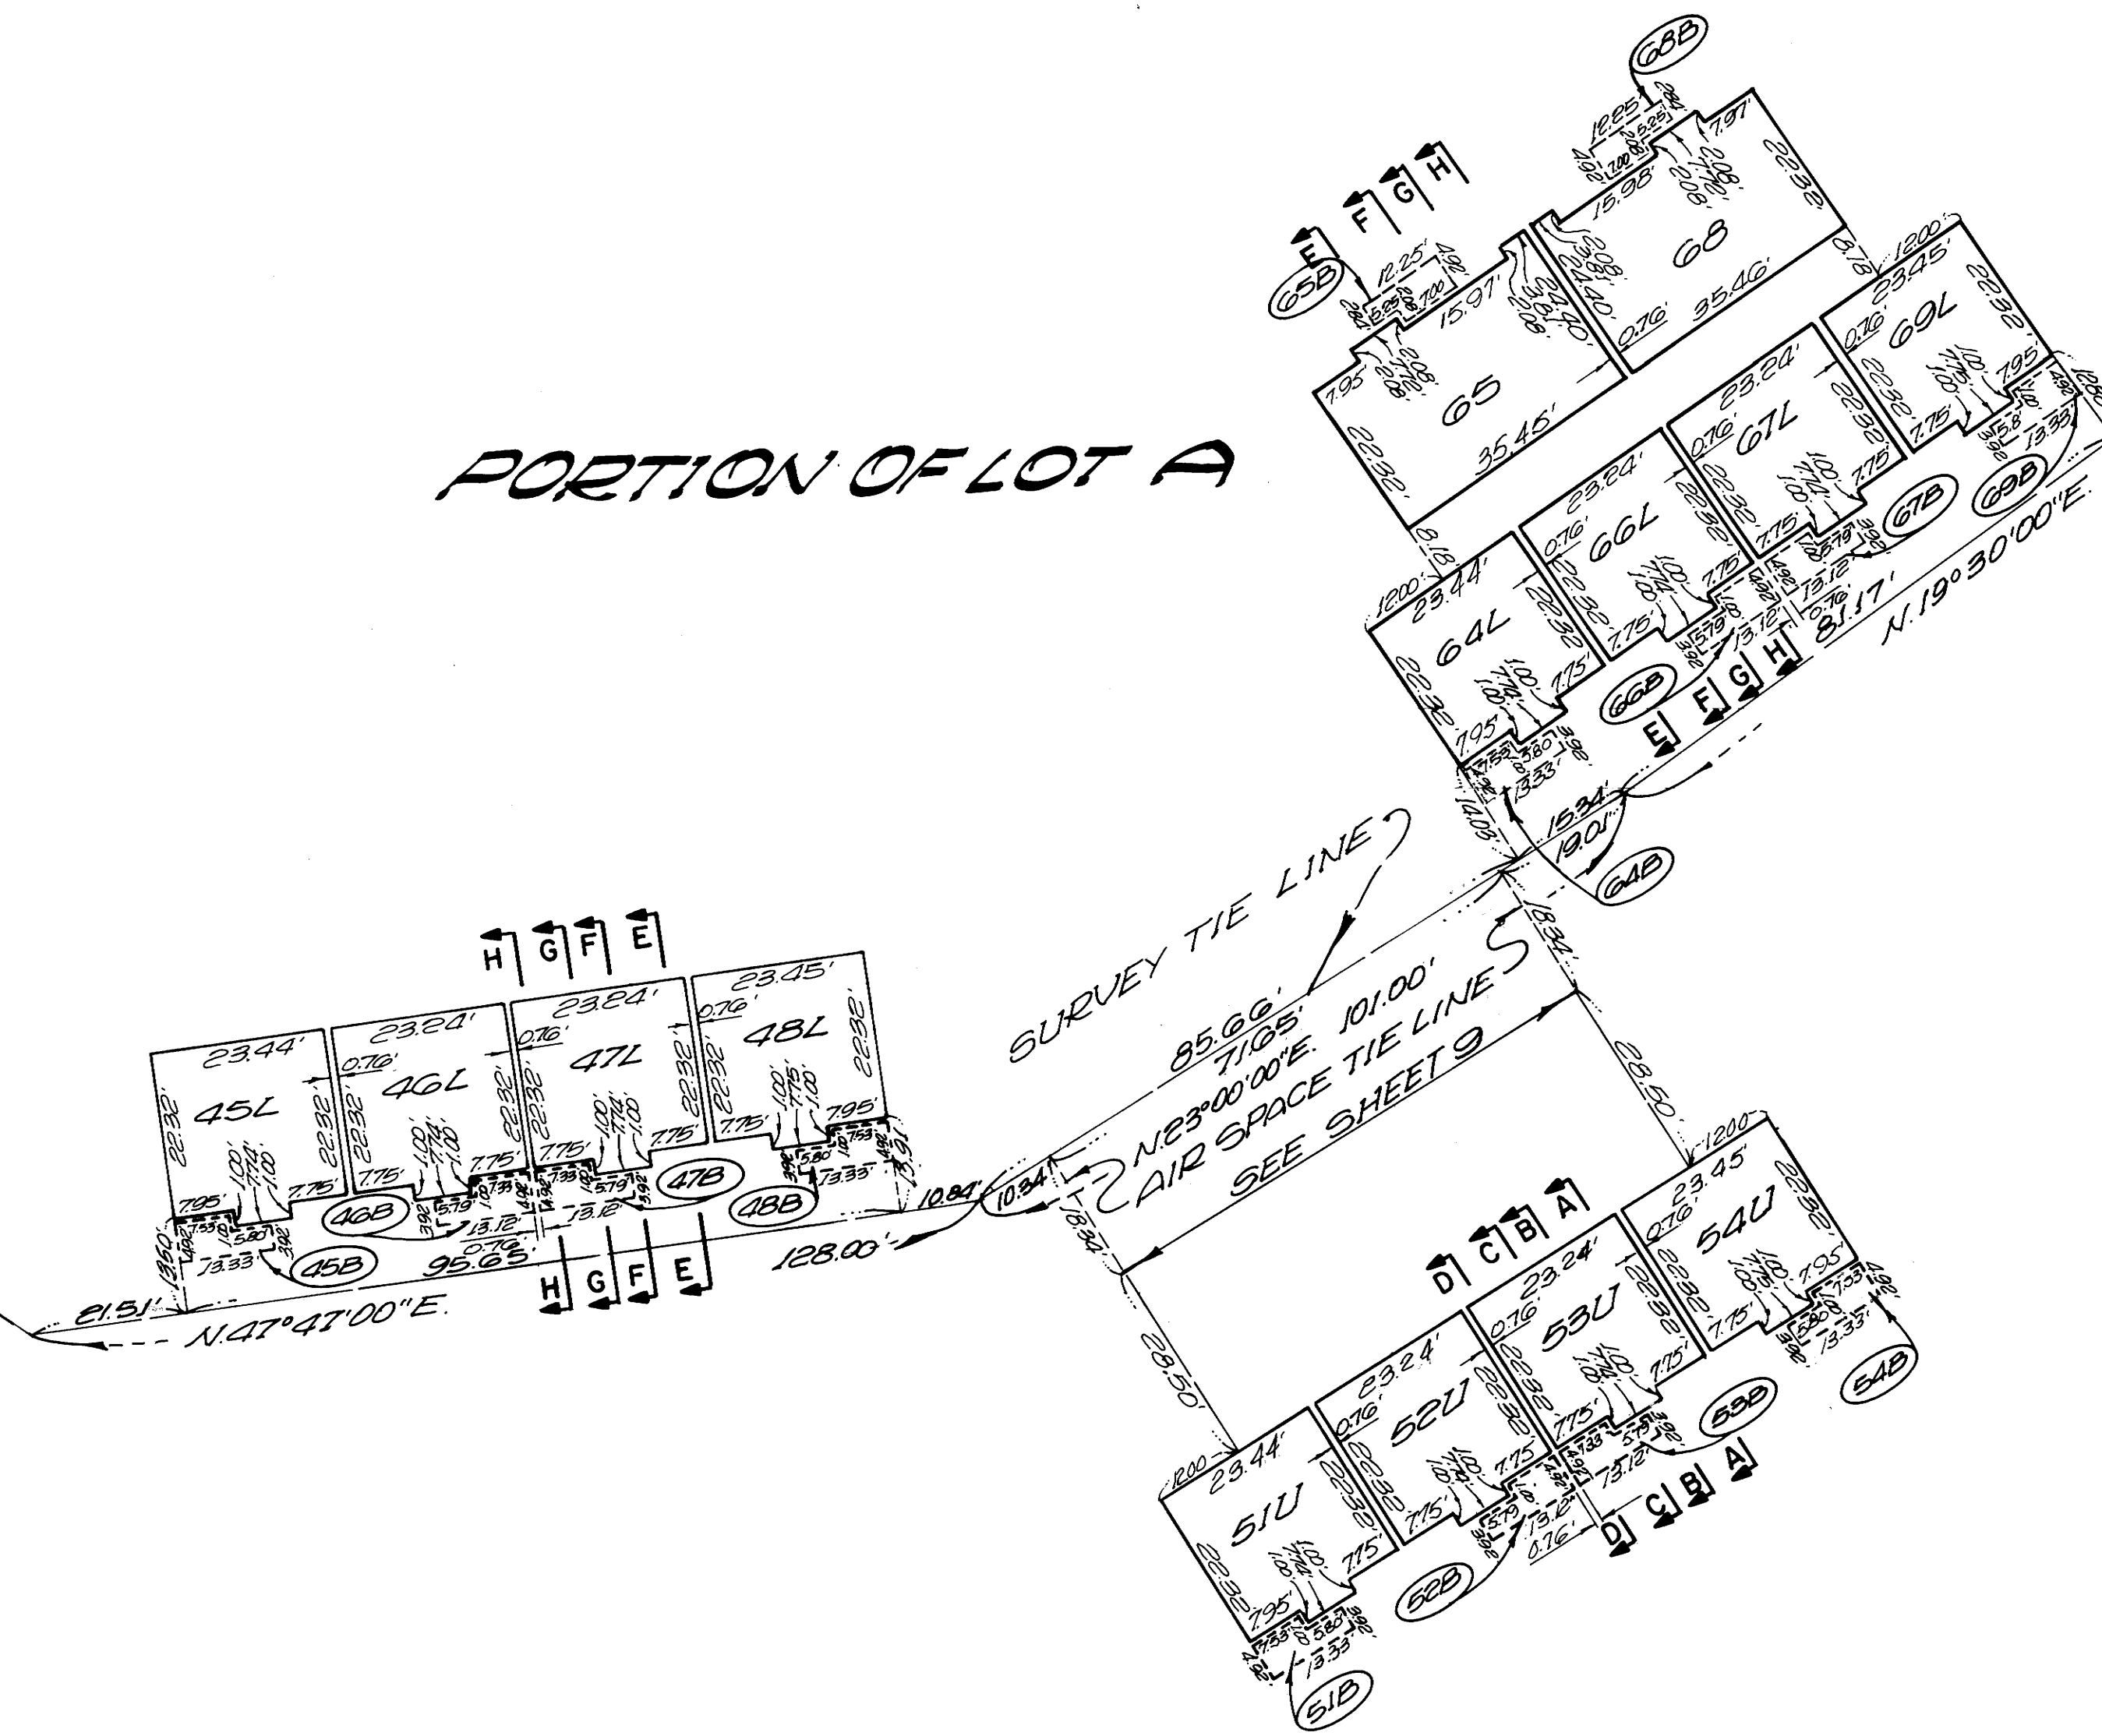

SEE SHEET NO. 11
DEEDS
N. 1/4 SEC. 33, T. 3S., R. 27E., M.D.M.
N. 89° 47' 41" W.
131.17'
130.55'
289.32'
72° 39'
153.56'

NOTE: SEE SHEET 2 FOR MONUMENTS.
SEE SHEET 20 FOR NOTES.

TRACT NO. 36-53
MAMMOTH SKI & RACQUET CLUB
MONO COUNTY, CALIFORNIA
BEING A SUBDIVISION OF PARCEL 3 OF PARCEL MAP
NO. 36-15 AS RECORDED IN VOLUME 1 PAGE 11 OF
PARCEL MAPS, RECORDS OF SAID COUNTY BEING
IN SEC. 33, T. 3S., R. 27E., M.D.M..
PLAN FOR CONDOMINIUM PURPOSES
SCALE: 1" = 20'