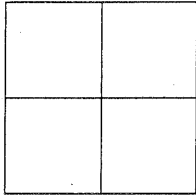


CORNER RECORD

BK 57 PG 48

APN No. _____ (Optional)

Document Number CR 4138City of Unincorporated HaywardCounty of ALAMEDA, CaliforniaBrief Legal Description Found Standard Street monument at the intersection of Hampton Rd. and Cambridge Avenue

CORNER TYPE

Government Corner ☐ Control ☐
Meander ☐ Property ☐
Rancho ☐ Other ☐
Date of Survey April 5, 2010

COORDINATES (Optional)

N. _____
E. _____
Zone _____ Datum _____
Elev. _____

Corner - Left as found ☒ Found and tagged ☐ Established ☐ Reestablished ☐ Rebuilt ☐

In compliance with Section 8771 of the Professional Land Surveyors' Act, this corner record is being filed to ESTABLISH X / REESTABLISH _____ the position of an existing monument PRIOR X / SUBSEQUENT _____ to street or highway reconstruction. (Use this portion only when applicable.)


Identification and type of corner found: Evidence used to identify or procedure used to establish or reestablish the corner: Foundard Standard street monument with brass pin. Set mag nails as reference points on line with the found street monument at Medford Avenue (See Pg 2)

A description of the physical condition of the monument as found and as set or reset: _____
Monument found undisturbed, in good condition. The record location of the monument is 5' southerly of the centerline of Hampton Rd. and 5' westerly of the centerline of Cambridge Avenue as per References shown on Page 2.

SURVEYOR'S STATEMENT

This Corner Record was prepared by me or under my direction in conformance with the Land Surveyors' Act on April 10, 2010.


Signed Albert Jordan L.S. or R.C.E. Number LS 6623

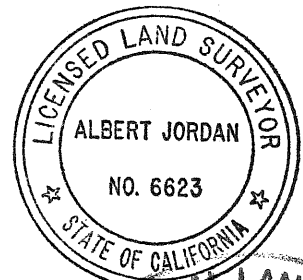

COUNTY SURVEYOR'S STATEMENT


This Corner Record was received 4-8-2010 and examined and filed 11-13-2014.

Signed [Signature] Title: County Surveyor

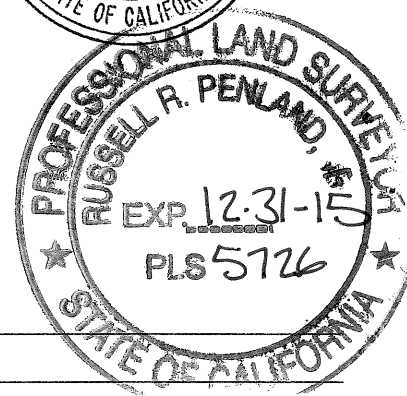

County Surveyor's Comment _____

LY22A4

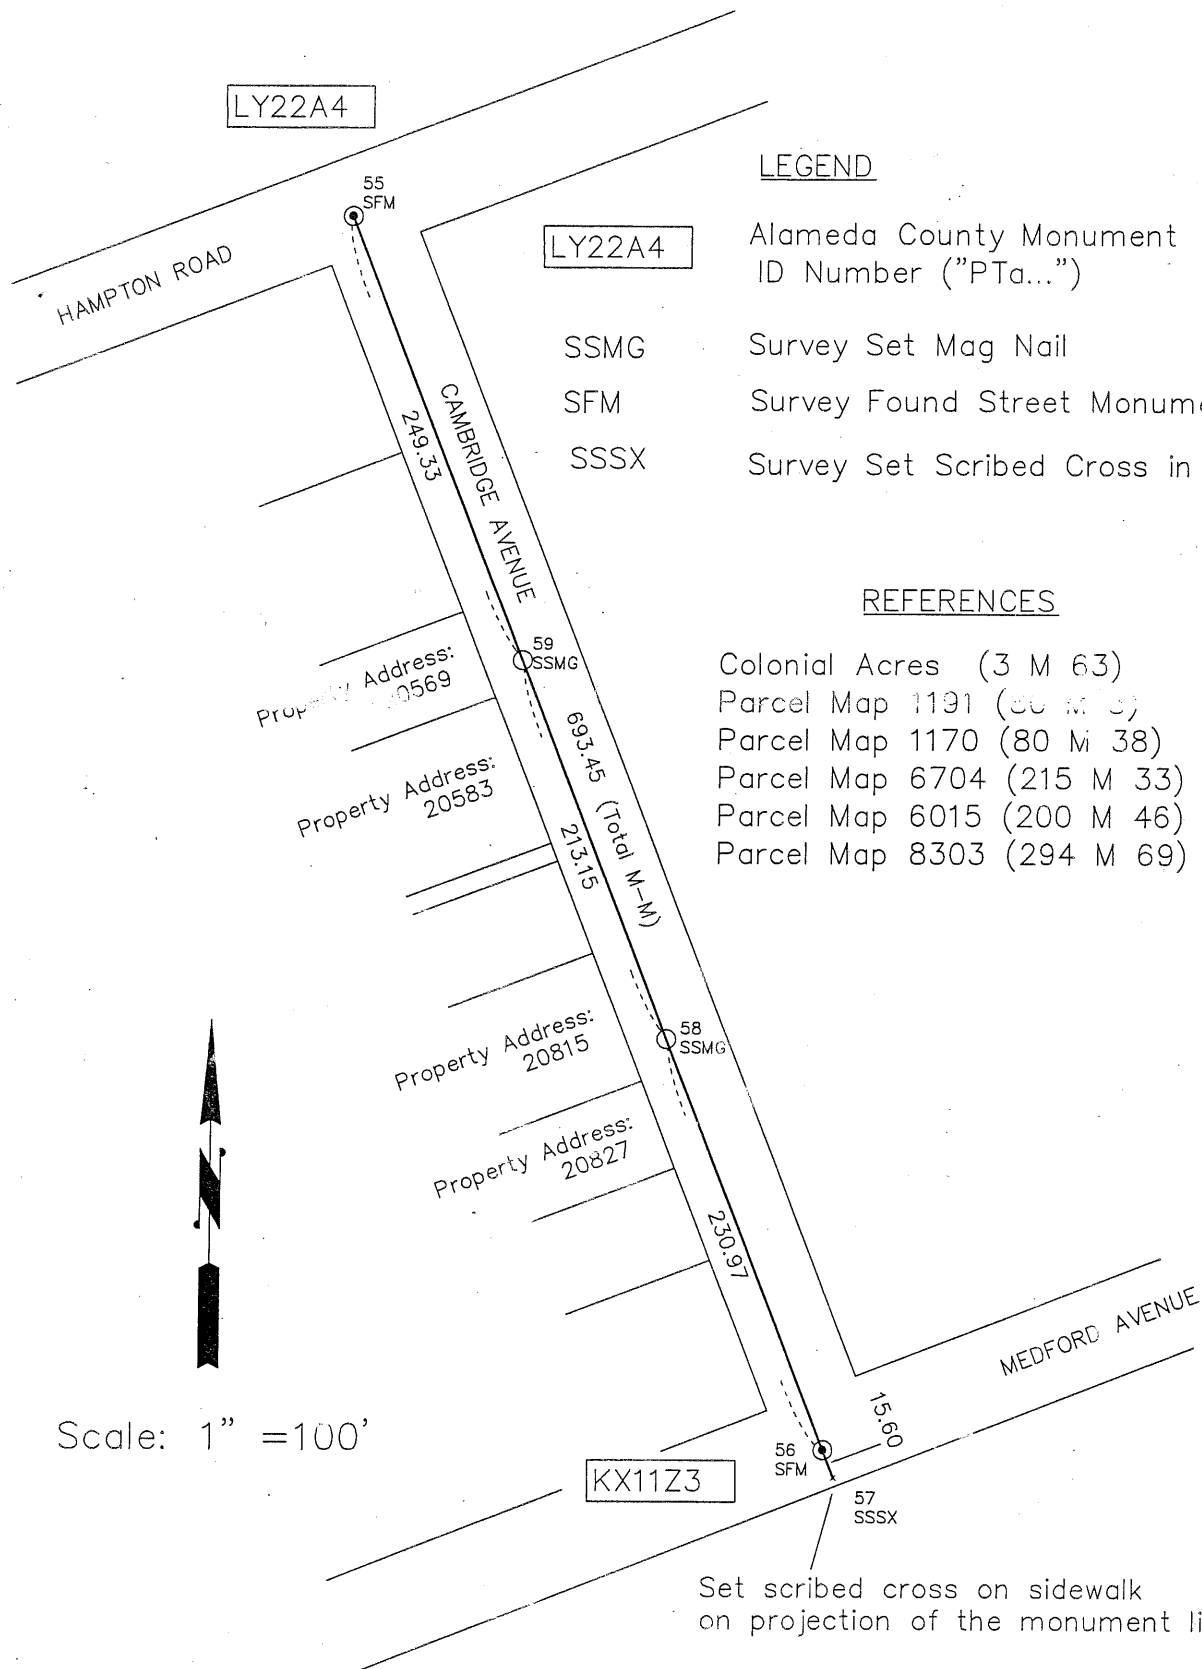

LEGEND

LY22A4

Alameda County Monument
ID Number ("PTa...")

SSMG

Survey Set Mag Nail

SFM

Survey Found Street Monument

SSSX

Survey Set Scribed Cross in Walk

REFERENCES

Colonial Acres (3 M 63)
Parcel Map 1191 (80 M 3)
Parcel Map 1170 (80 M 38)
Parcel Map 6704 (215 M 33)
Parcel Map 6015 (200 M 46)
Parcel Map 8303 (294 M 69)

Set scribed cross on sidewalk
on projection of the monument line