

LEGEND


 2" COLD MILL AND 2" AC OVERLAY


CONSTRUCTION NOTES

- (14) COLD MILL 2" THICK EXISTING AC PAVEMENT.
(15) CONSTRUCT 2" THICK ARHM OVERLAY.
(16) ADJUST EXIST. MANHOLE TO GRADE PER CITY OF FULLERTON STD PLAN 204.
(27) ADJUST EXIST. WATER VALVE TO GRADE.

DISPOSITION NOTE

- (1) PROTECT IN PLACE

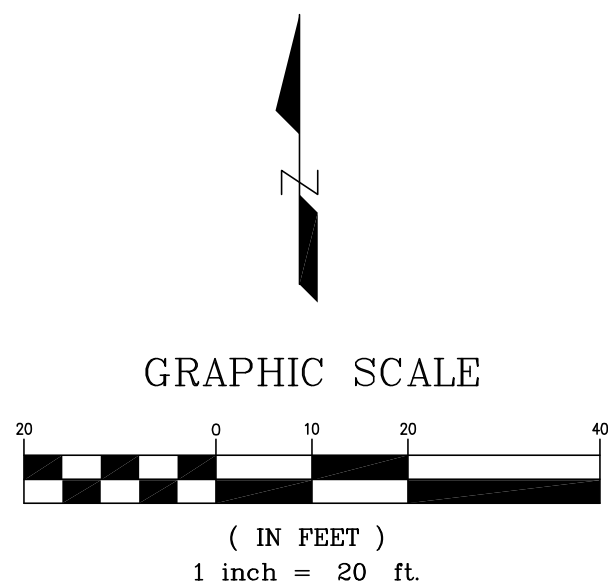

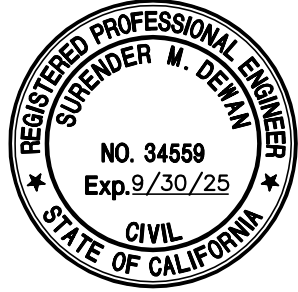THESE PLANS WERE PREPARED UNDER THE SUPERVISION OF:			REVISIONS			CITY OF FULLERTON PUBLIC WORKS DEPARTMENT		
	NUMBER	DESCRIPTION	DATE	DRAWN	INITIALS	DATE	ORANGETHORPE AVENUE RECONSTRUCTION PROJECT CIP PROJECT	
				DESIGNED	NC	04/24	STREET IMPROVEMENTS-ORANGETHORPE AVE FROM STA. 04+50 TO STA. 09+00	
				REVIEWED	SD	04/24	APPROVED:	
				STREET			ACCEPTED:	
				SEWER			DATE	
				DRAINAGE			CITY ENGINEER/ASSISTANT PUBLIC WORKS DIRECTOR	
				WATER			DATE	
				TRAFFIC			PUBLIC WORKS DIRECTOR	
				UTILITY/ELEC			SCALE: 1" = 20'	
				LANDSCAPE			CITY OF FULLERTON BM NO.: 35-37 ELEV = 173.90'	
SIGNATURE			DATE	GENERAL ENG			B.M.: P.K. NAIL IN LEAD, N.E. COR. RAYMOND AND WILSHIRE, E. CURB OF RAYMOND, 1" N. OF E.C.B.	
				INSPECTION			SHEET 12 of 21 SHEETS	
				PARKS & REC			FILE: 7082	
				AS-BUILT				